


DANLEY™ ROUND DOWEL CRADLE - 3-WAY INTERSECTION DETAIL

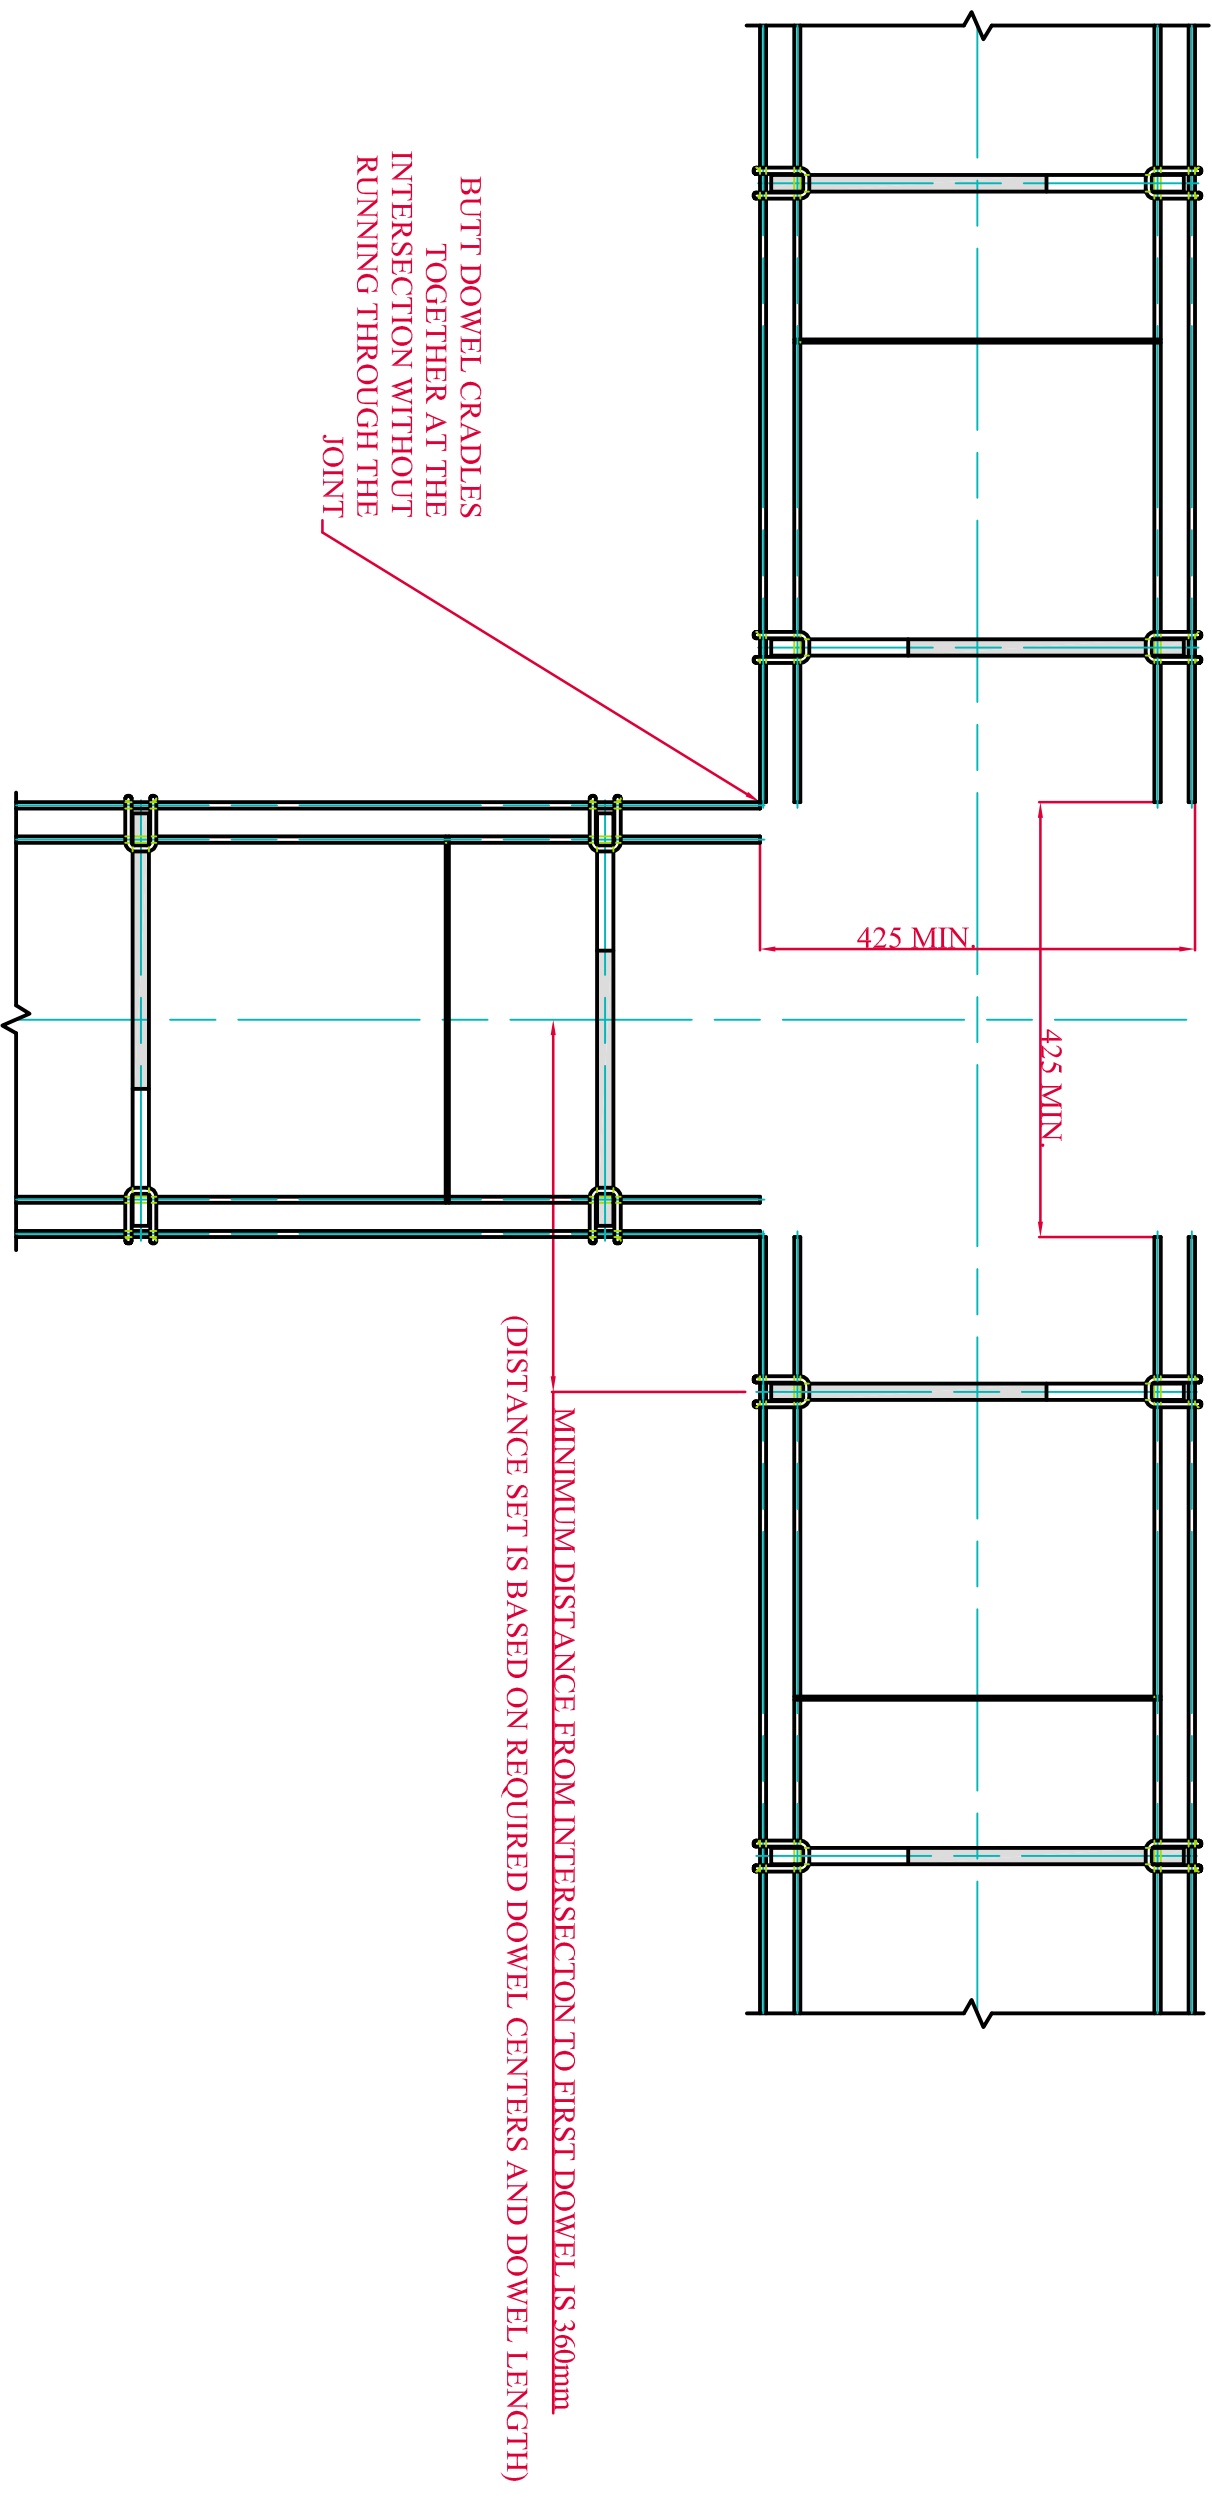

PLAN VIEW AT 3-WAY INTERSECTION

DANLEY ROUND DOWEL CRADLE 3-WAY INTERSECTION DETAILS