


REVISIONS				
REV.	DESCRIPTION	D.C.P.	DATE	DRAWN BY
1	FOR DISTRIBUTION	-	09/04/20	GMASON
2	SLEEVE DESIGN CHANGED	NGDD	03/04/23	GMASON


MINIMUM DISTANCE FROM INTERSECTION TO CENTRE OF FIRST DOWEL IS 225mm ± 10mm (DISTANCE SET IS BASED ON REQUIRED DOWEL CENTRES)

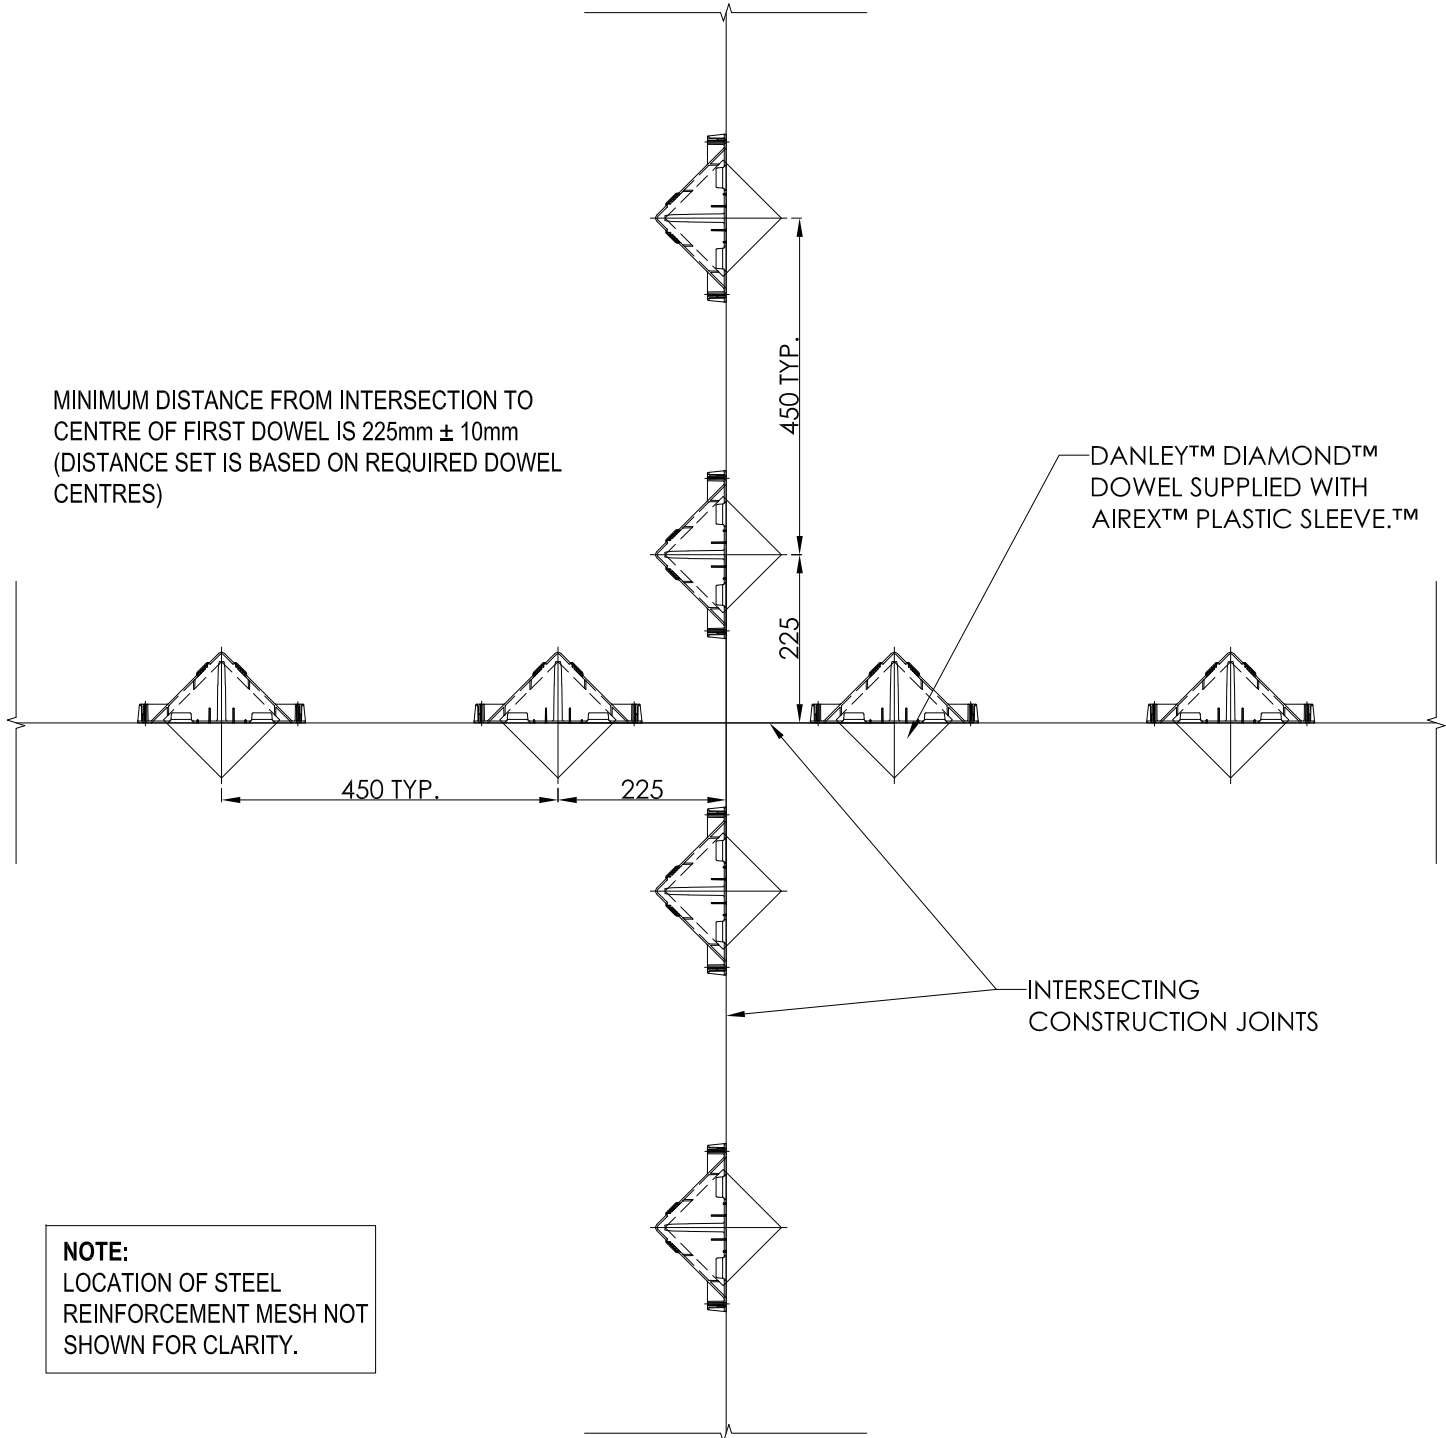

NOTE:
LOCATION OF STEEL REINFORCEMENT MESH NOT SHOWN FOR CLARITY.

DIAMOND™ DOWEL AIREX™ AT 4-WAY INTERSECTION
SCALE: 1:10

MINIMUM DISTANCE FROM INTERSECTION TO CENTRE OF FIRST DOWEL IS 225mm ± 10mm (DISTANCE SET IS BASED ON REQUIRED DOWEL CENTRES)

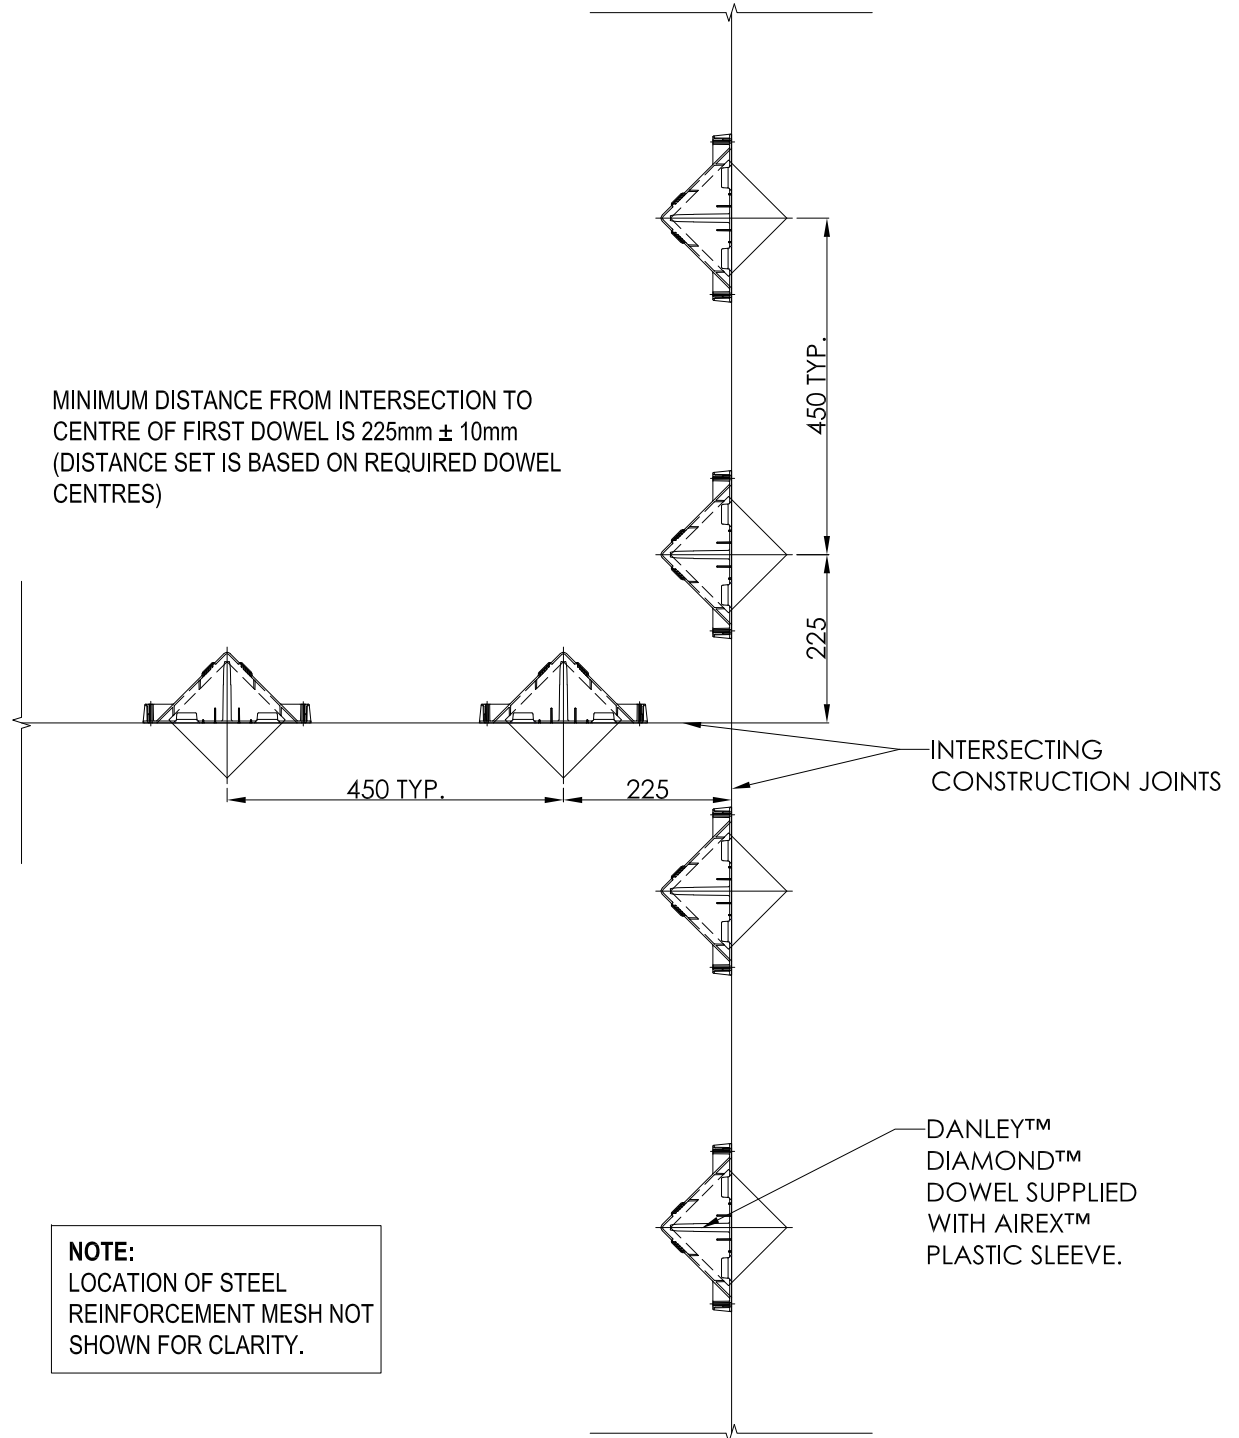

NOTE:
LOCATION OF STEEL REINFORCEMENT MESH NOT SHOWN FOR CLARITY.

DIAMOND™ DOWEL AIREX™ AT 3-WAY INTERSECTION
SCALE: 1:10

GENERAL NOTES:
DIAMOND DOWEL AIREX™ DANLEY™ DIAMOND™ TAPERED PLATE DOWEL (GRADE 300, AS/NZS 3679) PROVIDING BILATERAL MOVEMENT AT A 1:1 RATIO TO THE JOINT OPENING AND WITH 10mm OF EXPANSION CAPABILITY FOR EXPANSION JOINT APPLICATIONS. AVAILABLE IN 6mm & 10mm IN BLACK, GALV. OR STAINLESS. AVAILABLE IN 20mm IN GALV.

DESCRIPTION: DIAMOND™ DOWEL AIREX™ INTERSECTIONS			
SIGNED:	DRAWN: GMASON	VERIFIED: DMANTLE	APPROVED: AMCFARLAND
DATE:	03/04/23	15/05/23	16/05/23
CAD FILE: DAN-DWG-010 - Diamond™ Dowel AirEx™ Intersections			
DRAWING NO: DAN-DWG-010		SCALE: 1:10	REVISION: 2
SHEET: 2 OF 2		SIZE: A3	

DO NOT SCALE THIS DRAWING.