



REVISIONS					
REV.	DESCRIPTION	D.C.P.	DATE	DRAWN BY	VERIFIED BY
1	FOR DISTRIBUTION	-	09/04/20	GMASON	KSTORER

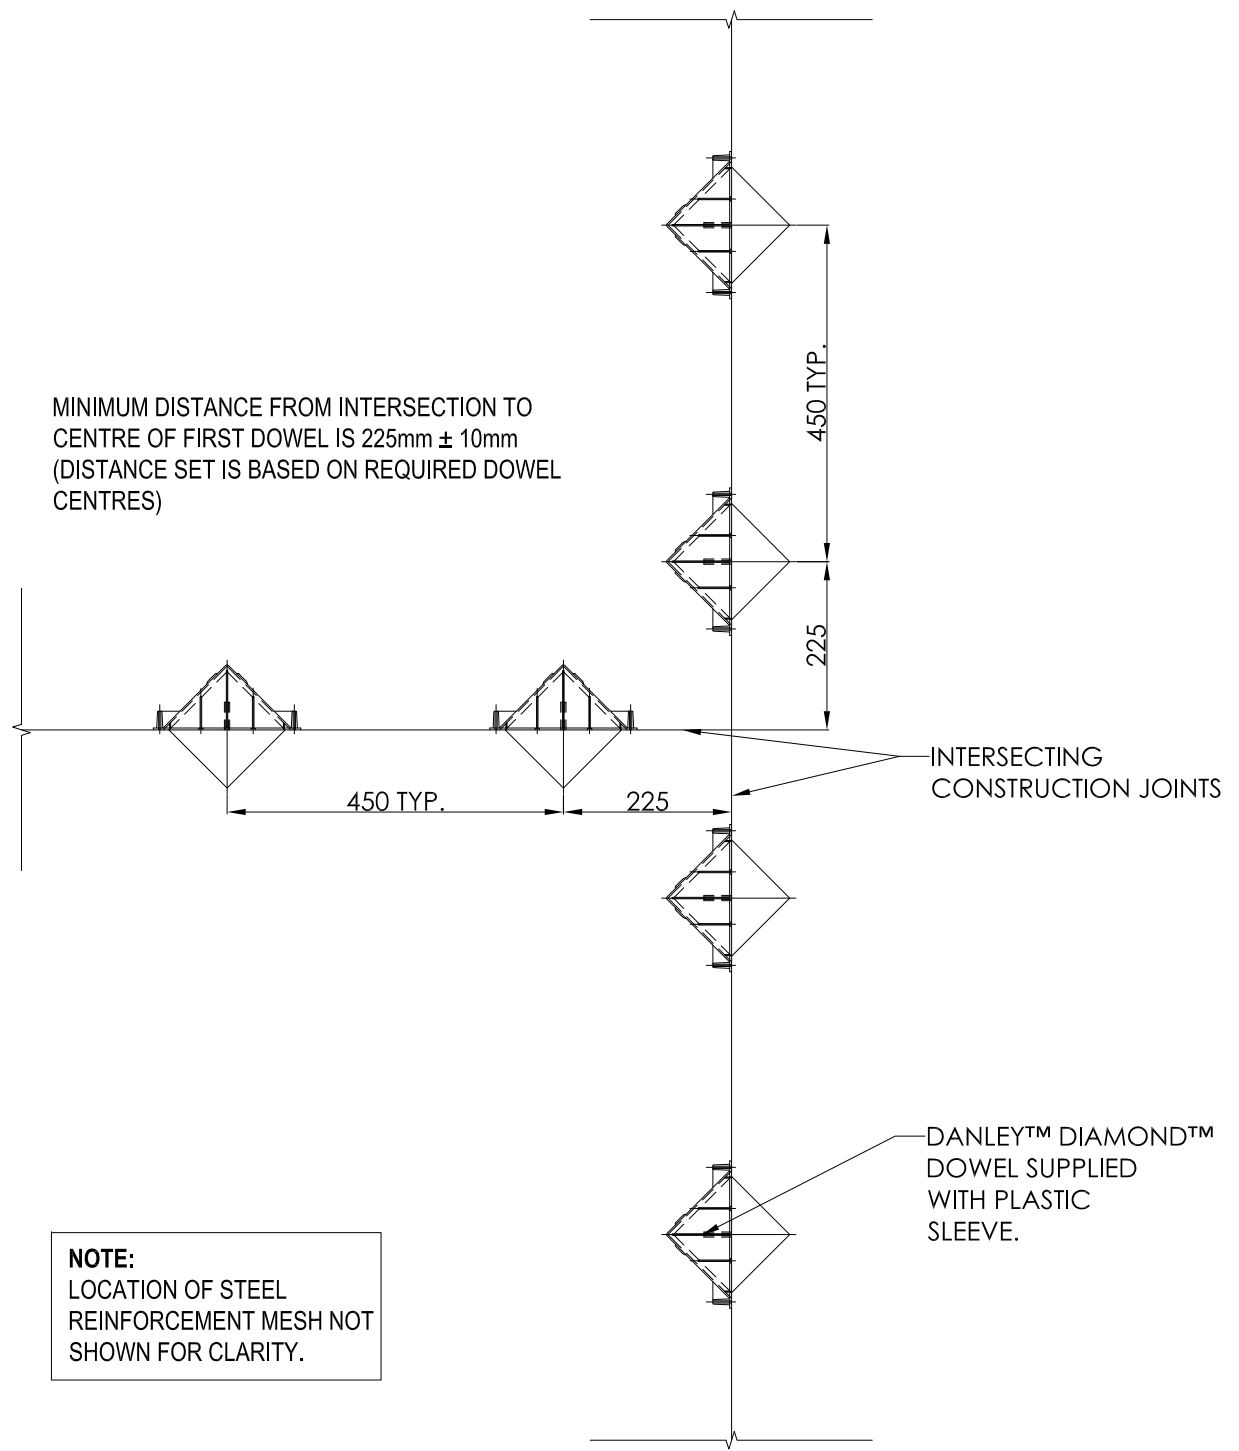

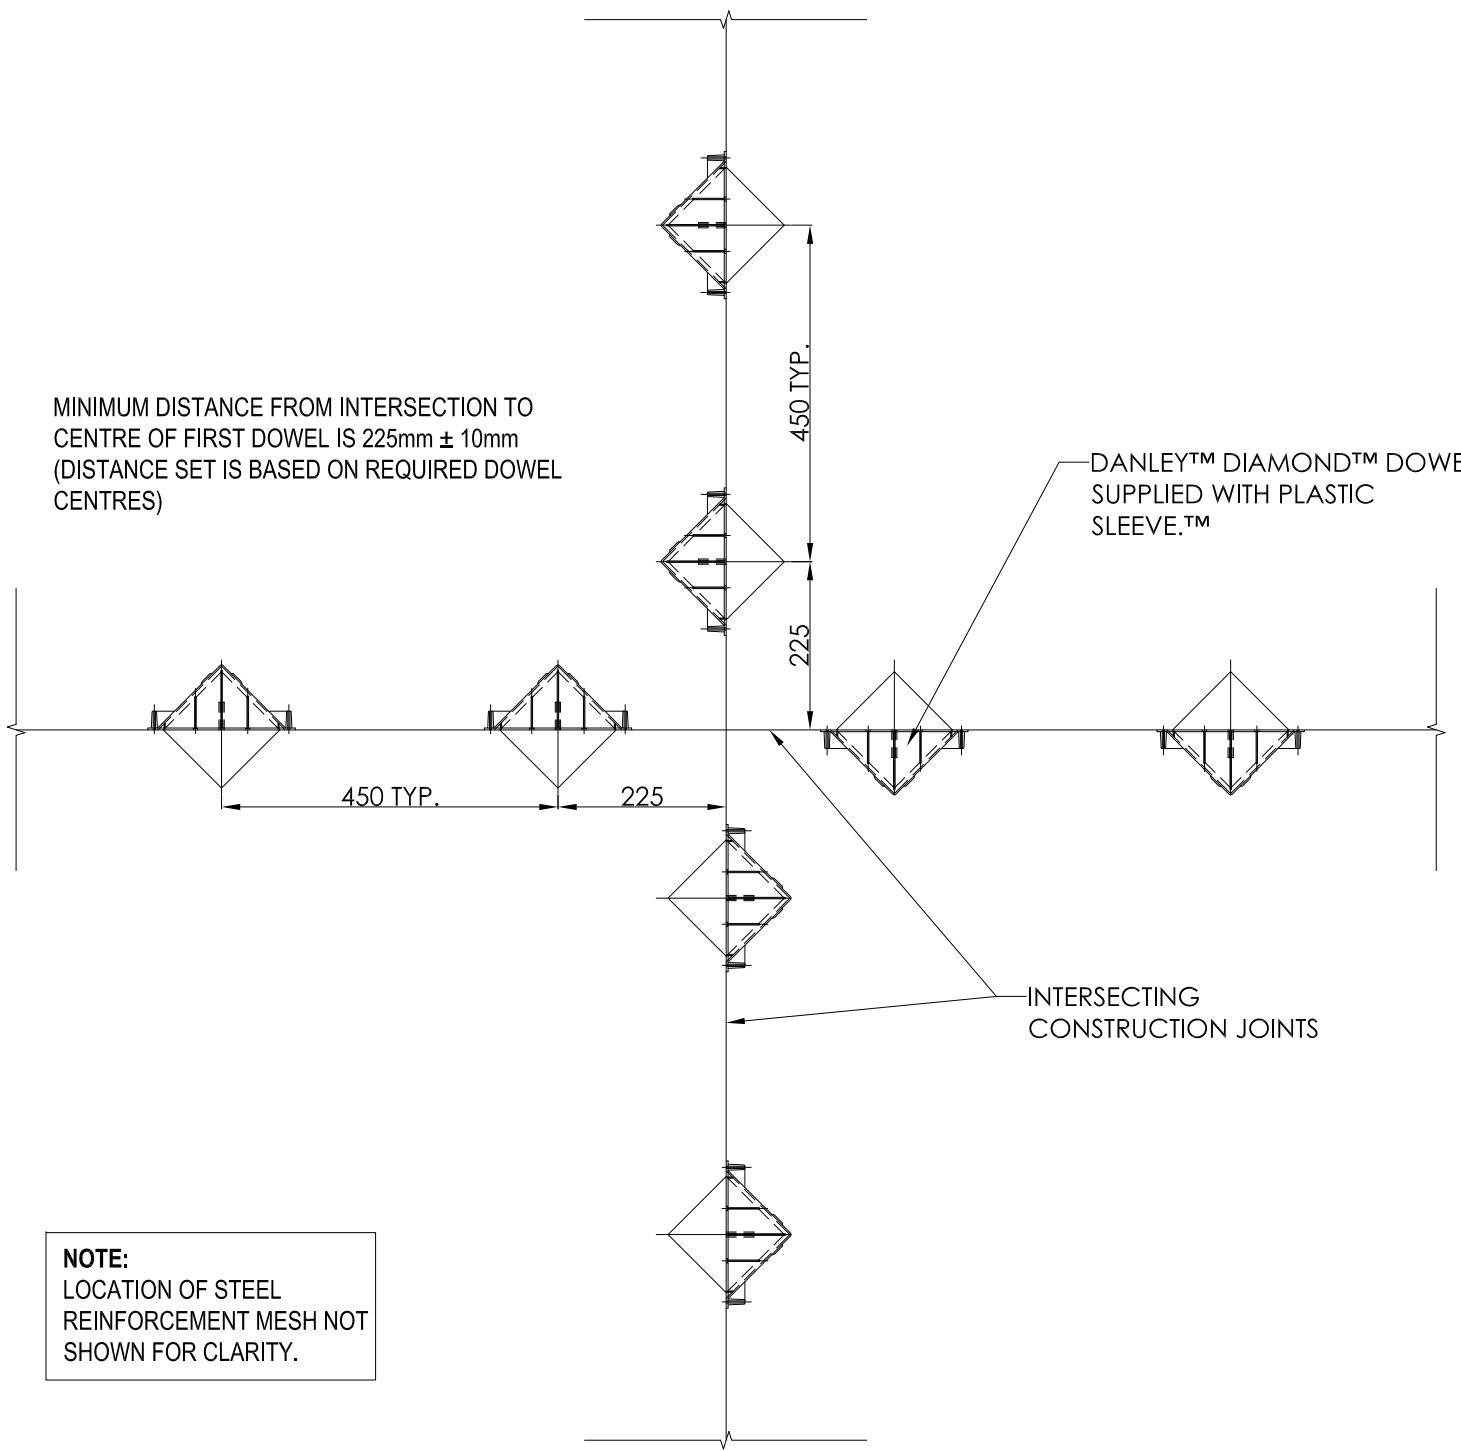

NOTE:
LOCATION OF STEEL REINFORCEMENT MESH NOT SHOWN FOR CLARITY.

NOTE:
LOCATION OF STEEL REINFORCEMENT MESH NOT SHOWN FOR CLARITY.

DIAMOND DOWEL AT 4-WAY INTERSECTION
SCALE: 1:10

DIAMOND DOWEL AT 3-WAY INTERSECTION
SCALE: 1:10

GENERAL NOTES:
DIAMOND DOWEL DANLEY™ DIAMOND™ PLATE DOWEL (GRADE 300, AS/NZS 3679) PROVIDING BILATERAL MOVEMENT EQUAL TO JOINT OPENING AND WITH EXPANSION CAPABILITY; THE NON-COMPRESSIBLE SLEEVE LIMITING DIFFERENTIAL DEFLECTION. AVAILABLE IN 6mm & 10mm IN BLACK, GALV. OR STAINLESS. AVAILABLE IN 20mm IN GALV.

 innovative construction solutions  21 STEEL PLACE, MORNINGSIDES QLD, 4170. A DIVISION OF ITW AUSTRALIA PTY. LTD. TEL: 1300 DANLEY (1300 326 539) FAX: (07) 3899 1733 EML:sales@danley.com.au WEB: www.danley.com.au	DESCRIPTION: DIAMOND™ DOWEL INTERSECTIONS			
	SIGNED:	DRAWN: GMASON	VERIFIED: KSTORER	APPROVED: GTAYLOR
	DATE:	09/04/20	09/04/20	09/04/20
	CAD FILE: DAN-DWG-010 - Diamond™ Dowel Intersections			
	DRAWING NO: DAN-DWG-010			SCALE: 1:10
SHEET: 2 OF 2		SIZE: A3	REVISION: 1	

DO NOT SCALE THIS DRAWING.