


PLEASE NOTE THAT THE KEYJOINT HAS CUTOUTS AT 150MM CENTERS AND THE DOWELS CAN BE PLACED AT ANY INCREMENT OF THESE CENTERS (E.G. 150MM, 300MM, 450MM, 600MM, ETC).

STANDARD SIZES

	100 SLAB	125 SLAB	150 SLAB	200 SLAB	250 SLAB
16mm SQUARE DOWEL & DOWELMASTER™	CUTOUTS 150 ctrs	CUTOUTS 150 ctrs	CUTOUTS 150 ctrs	CUTOUTS 150 ctrs	CUTOUTS 150 ctrs
20mm SQUARE DOWEL & DOWELMASTER™	CUTOUTS 150 ctrs	CUTOUTS 150 ctrs	CUTOUTS 150 ctrs	CUTOUTS 150 ctrs	CUTOUTS 150 ctrs

DANLEY KEYJOINT INSTALLED TO MANUFACTURERS SPECIFICATION.

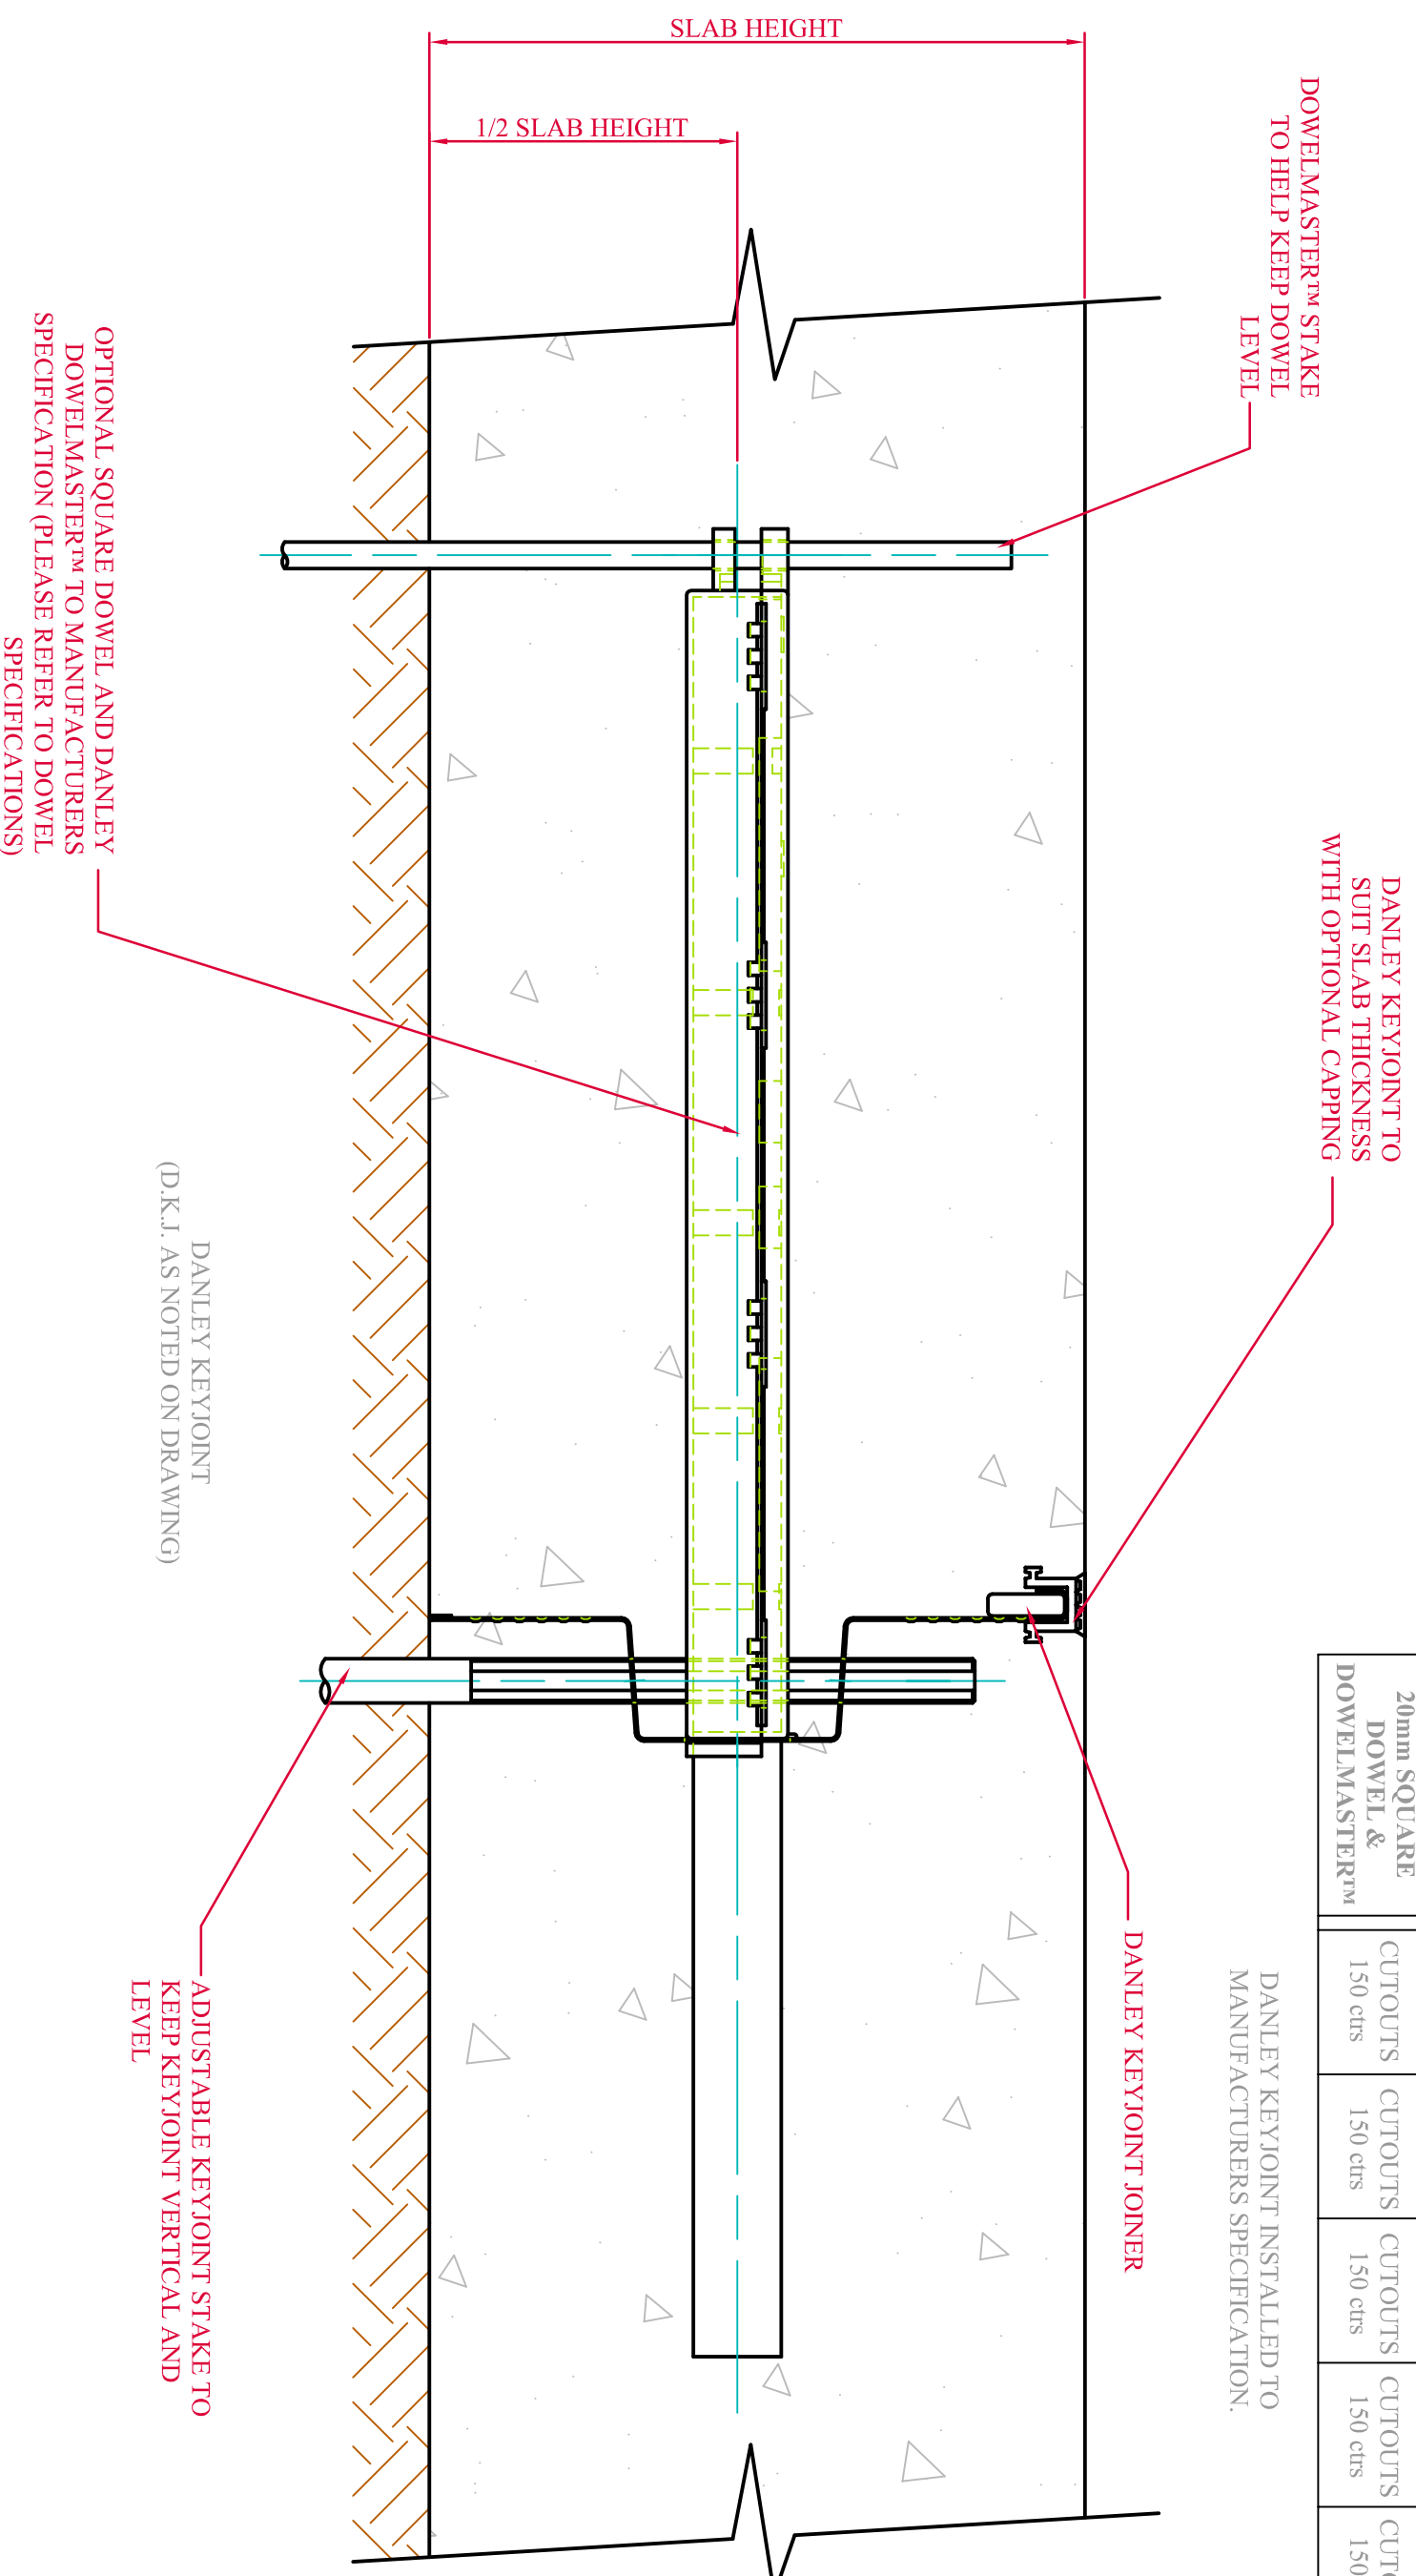

**DANLEY KEYJOINT (WITH OPTIONAL DOWELMASTER™)**  
SECTION

SHEET 1