


DANLEY™ PLATE DOWEL CRADLE™ - 4-WAY INTERSECTION DETAIL

DANLEY PLATE DOWEL CRADLE™
INSTALLED TO MANUFACTURERS
SPECIFICATION.

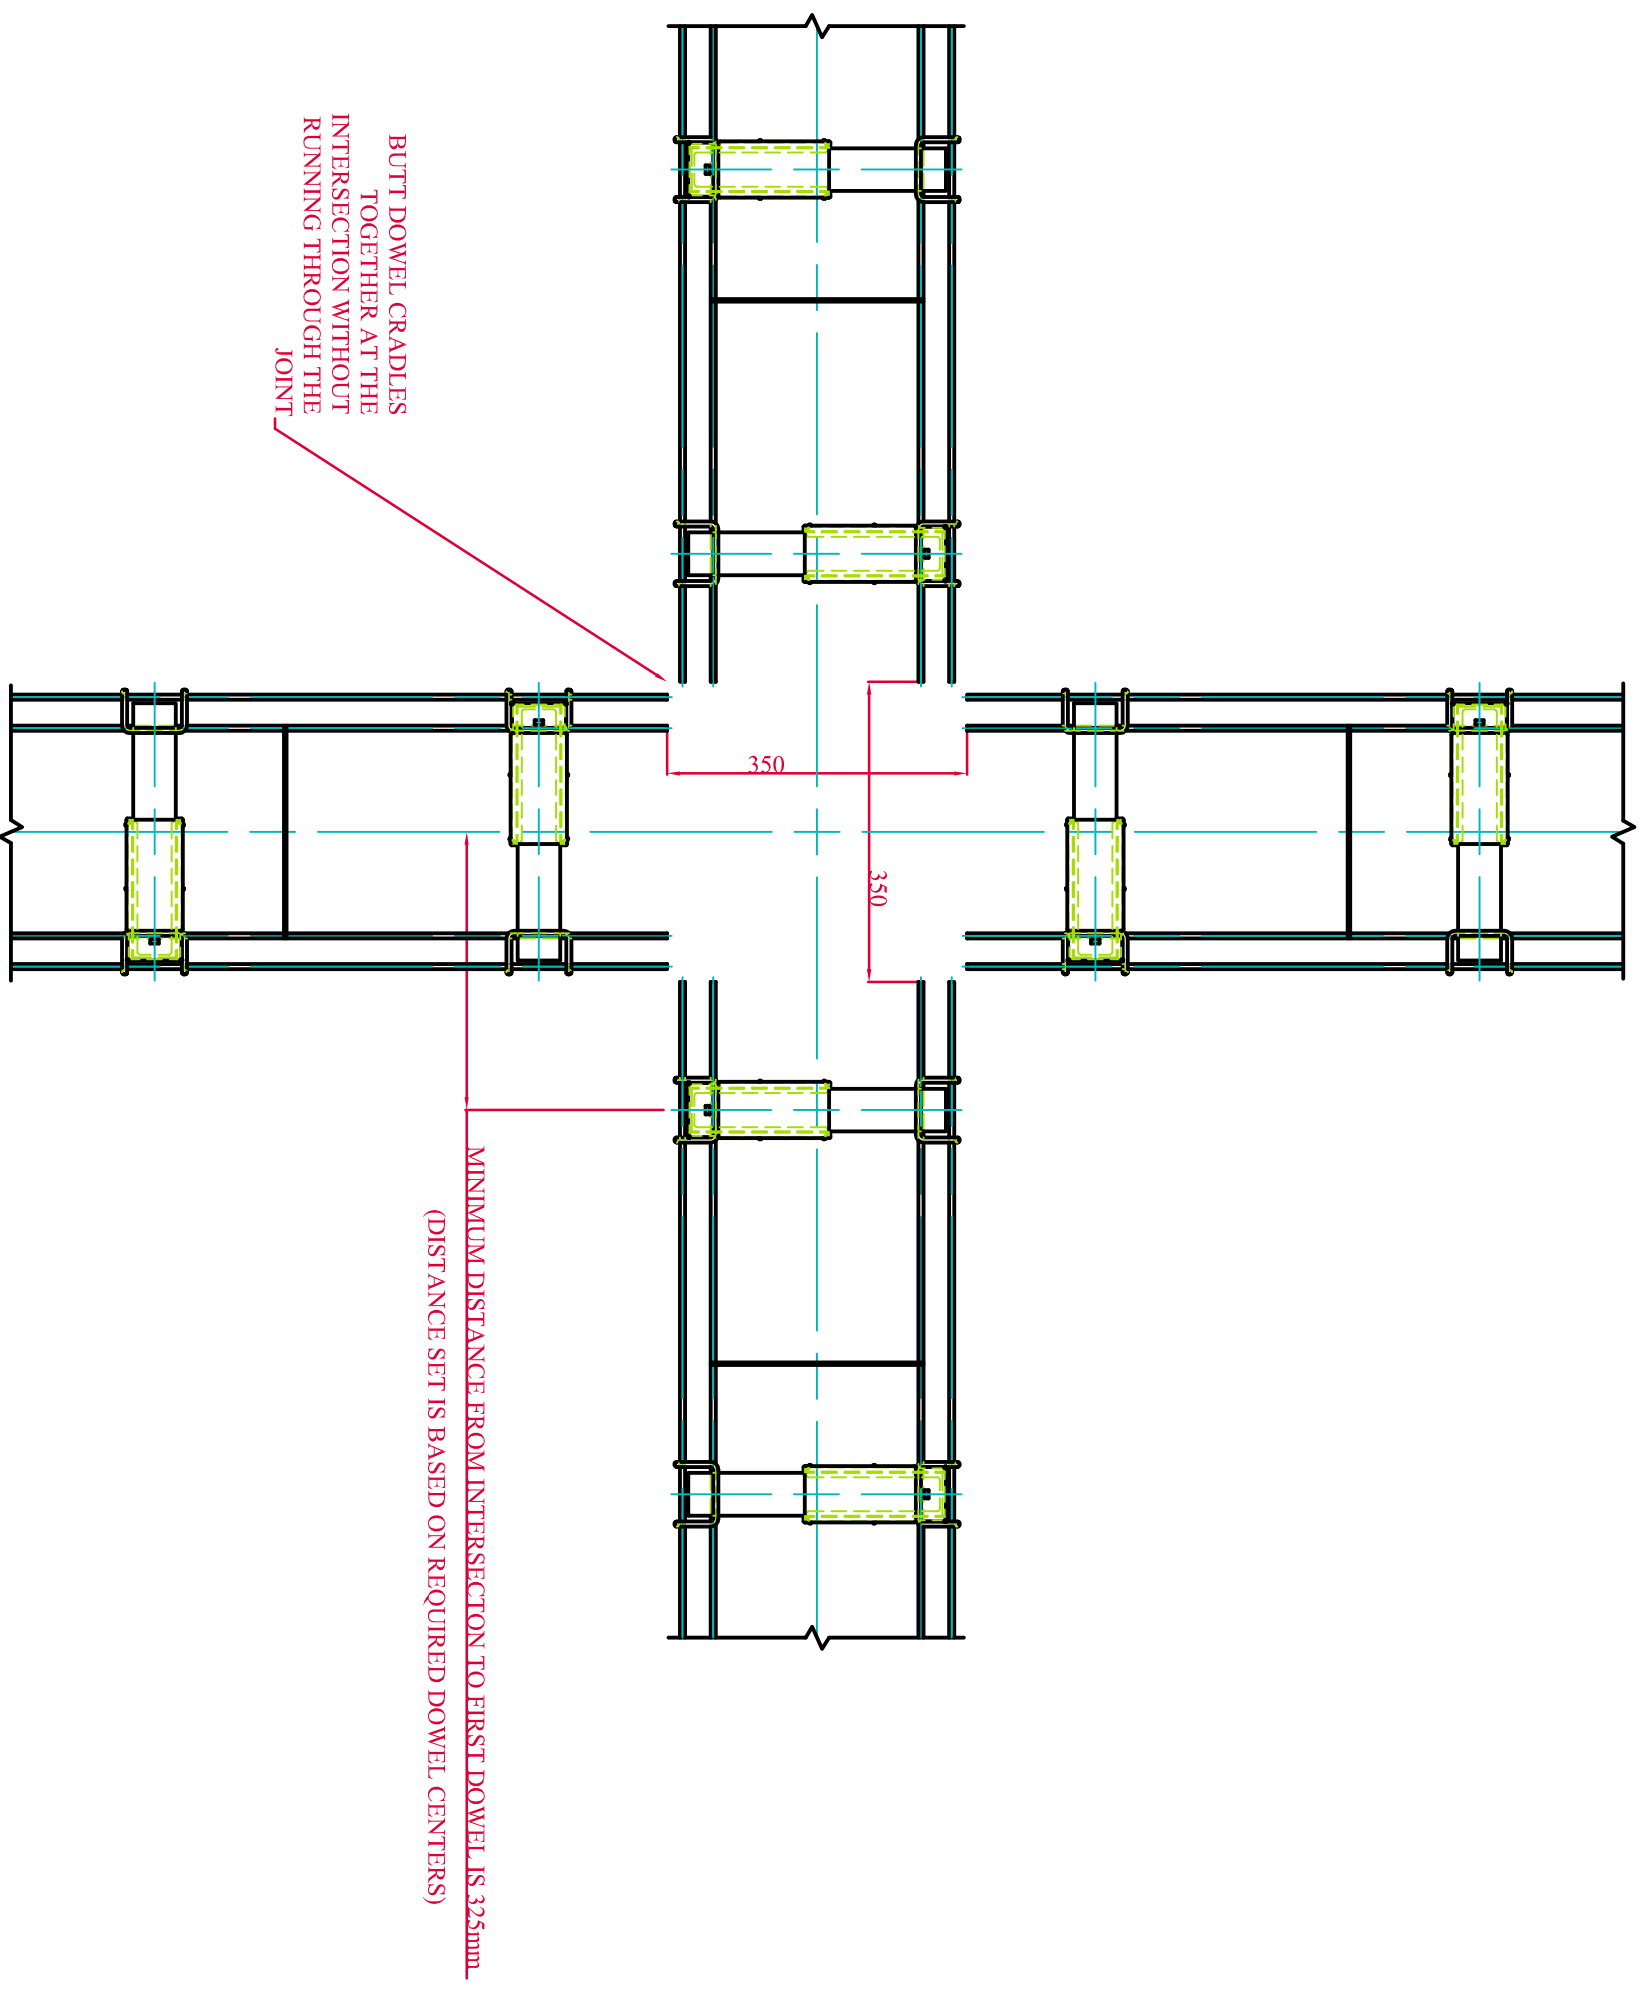

PLAN VIEW AT 4-WAY INTERSECTION

DANLEY PLATE DOWEL CRADLE™ 4-WAY INTERSECTION
DETAILS

SHEET 1