


DANLEY™ ROUND DOWEL CRADLE - 4-WAY INTERSECTION DETAIL

DANLEY ROUND DOWEL CRADLE  
INSTALLED TO MANUFACTURERS  
SPECIFICATION.

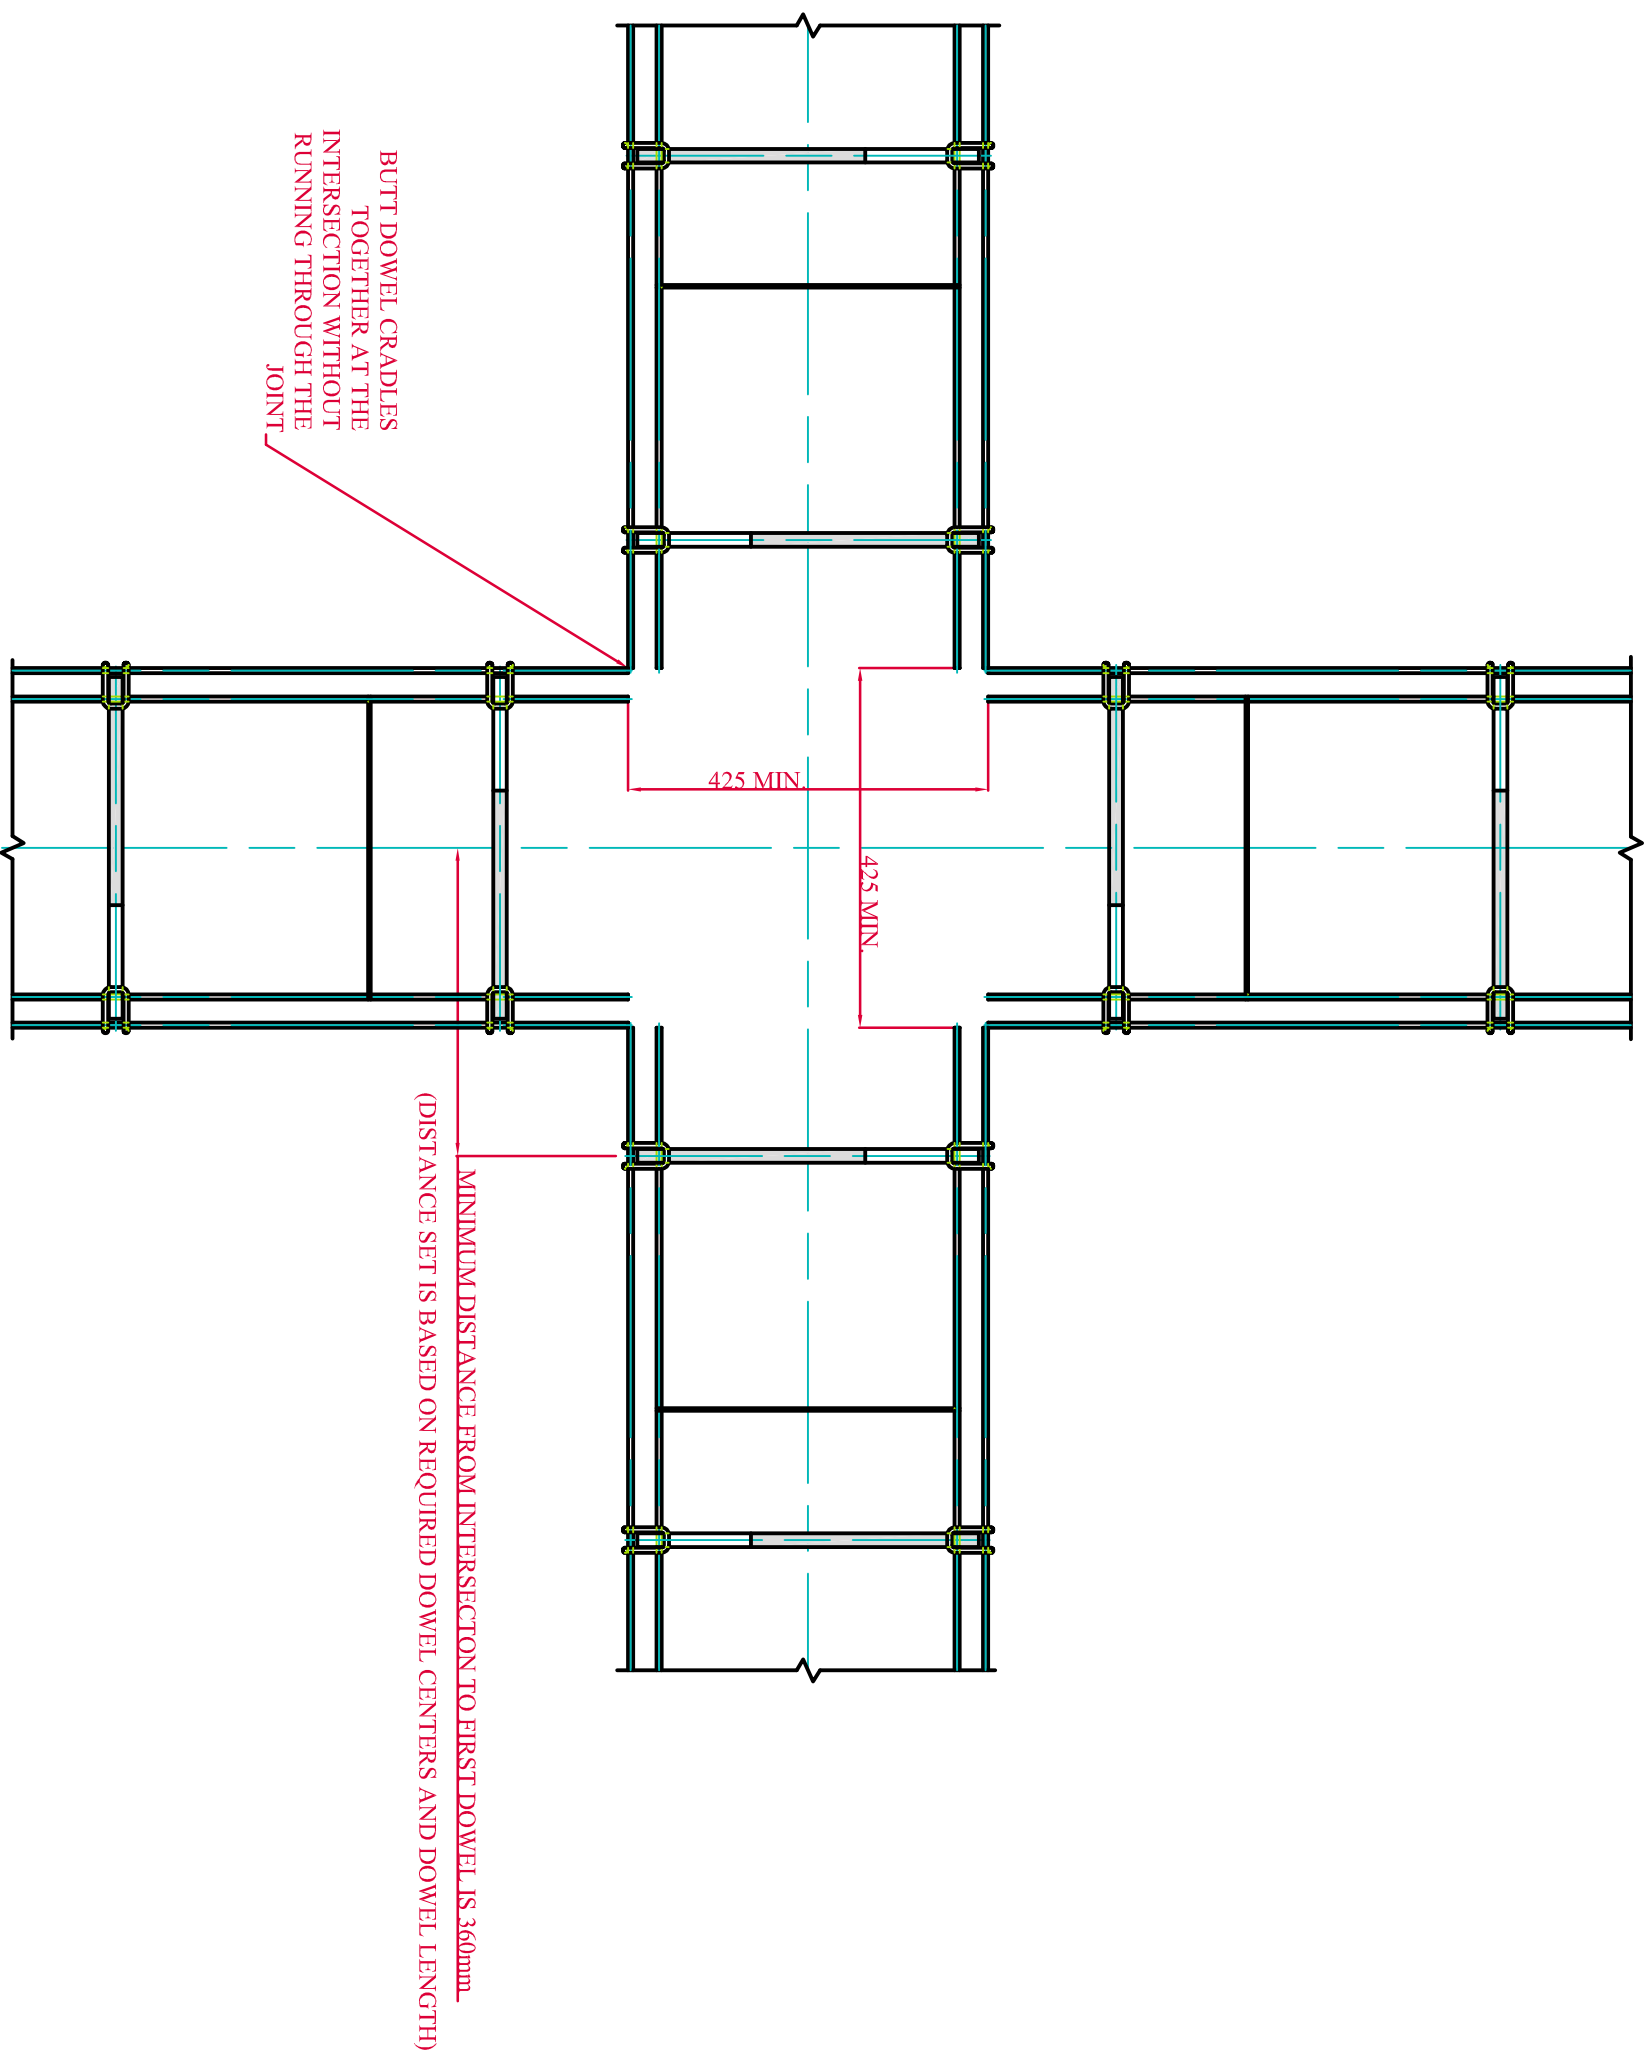

PLAN VIEW AT 4-WAY INTERSECTION

DANLEY ROUND DOWEL CRADLE 4-WAY INTERSECTION  
DETAILS

SHEET 1