


DANLEY™ SQUARE DOWEL CRADLE - 3-WAY INTERSECTION DETAIL

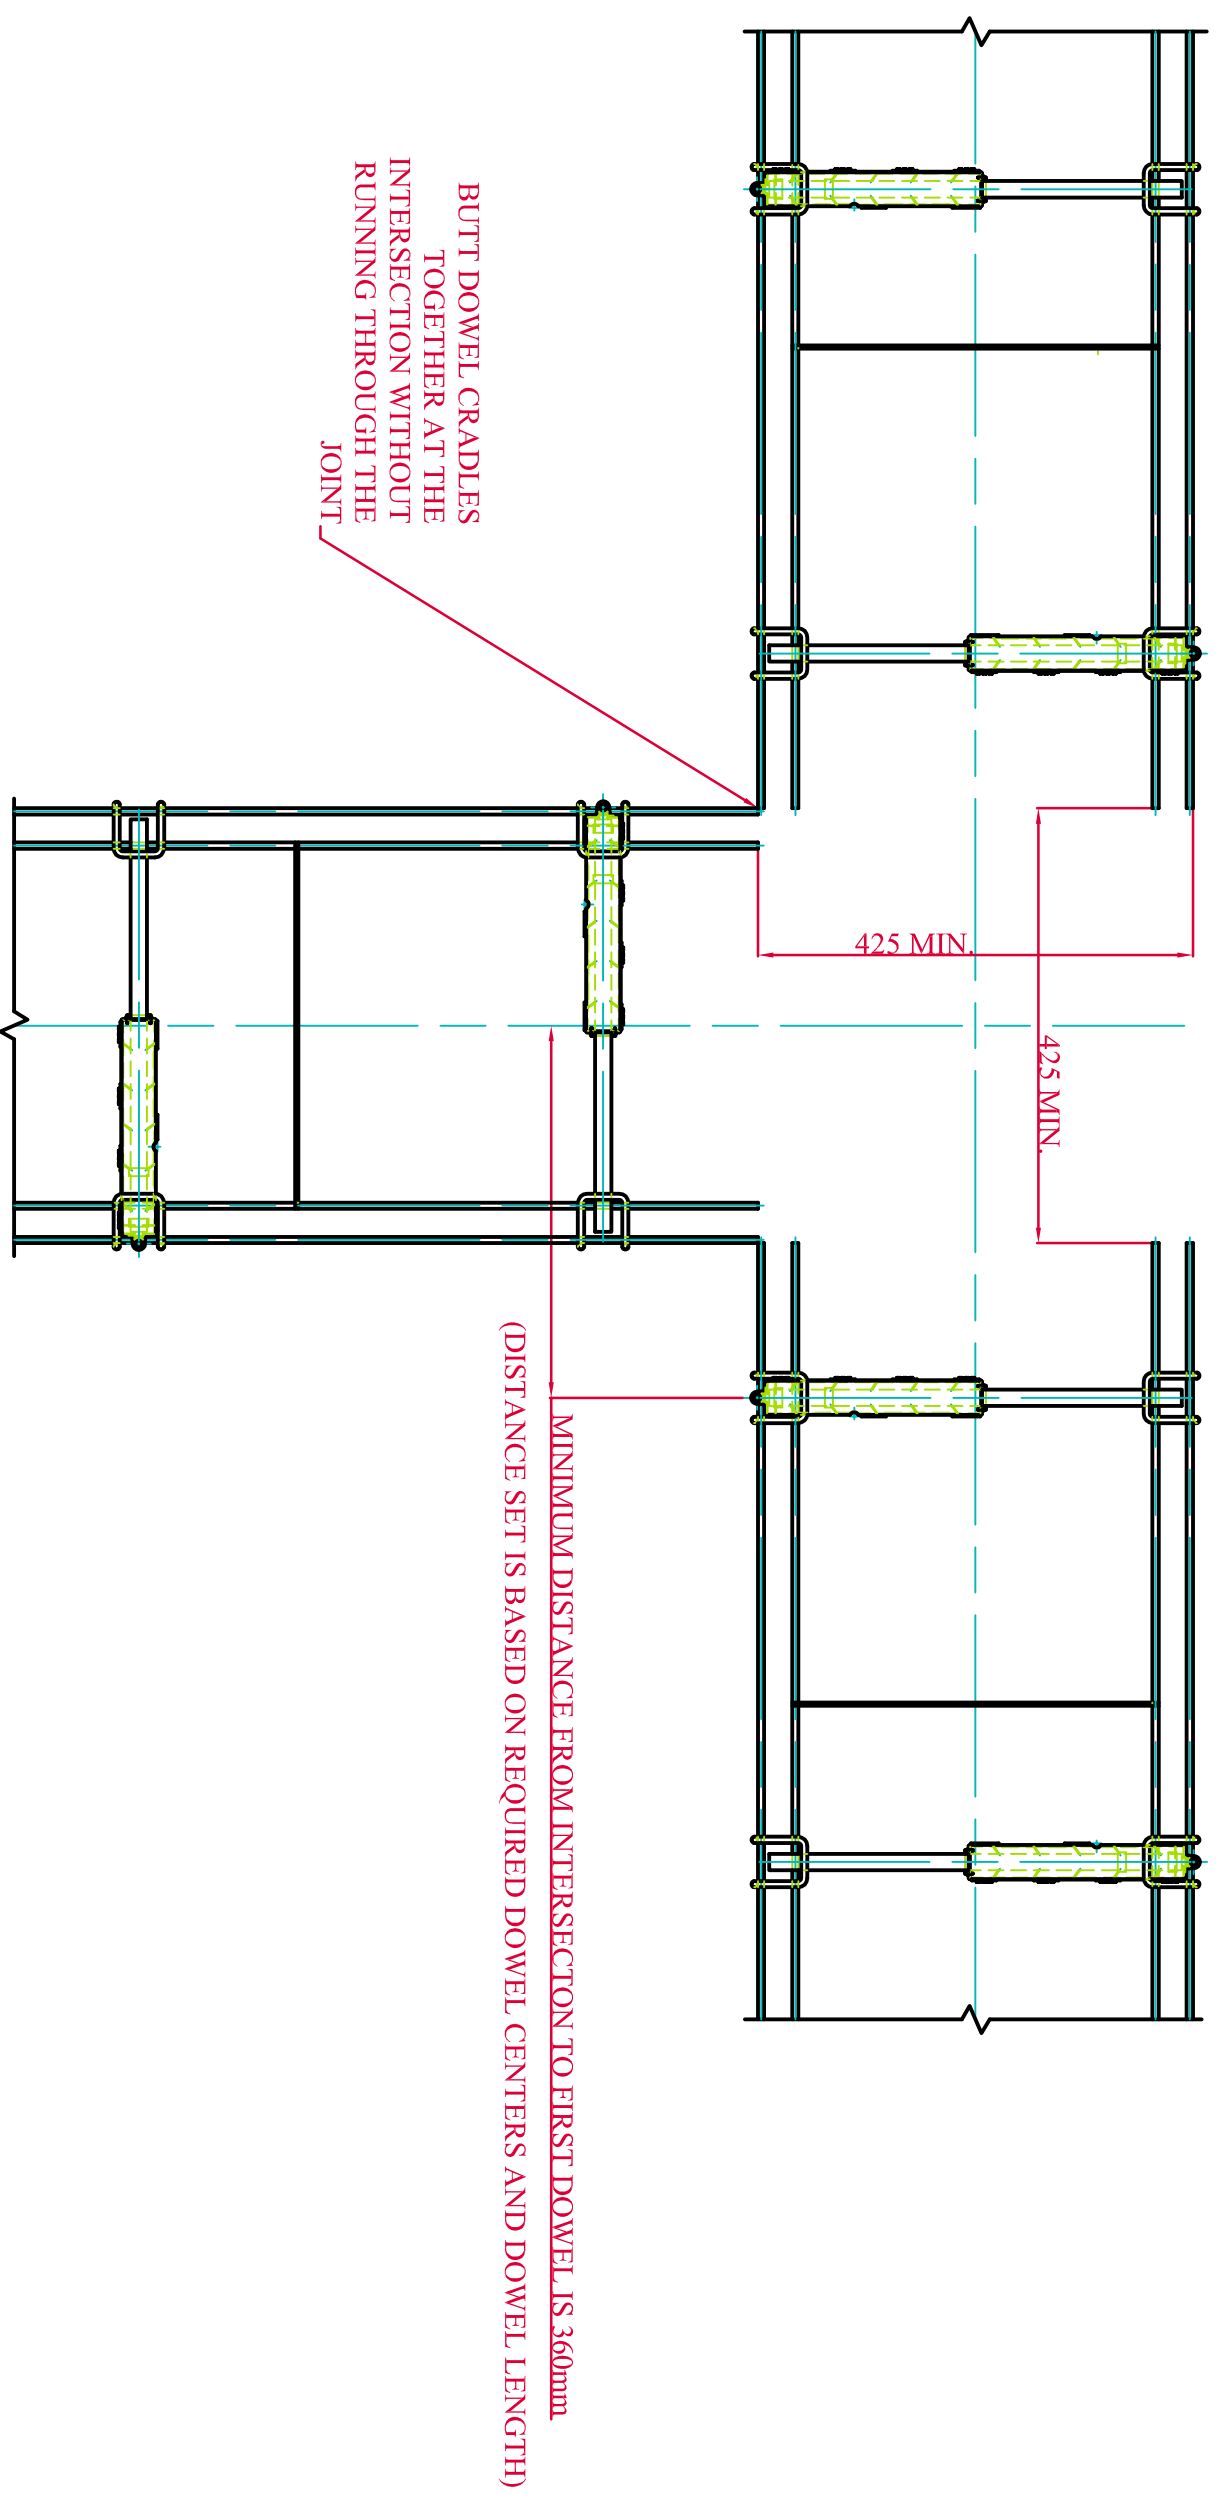

PLAN VIEW AT 3-WAY INTERSECTION

DANLEY SQUARE DOWEL CRADLE 3-WAY INTERSECTION DETAILS