



ZONE	STATUS	REV.	DESCRIPTION	D.C.P.	DATE	DRAWN BY	VERIFIED BY
-	EP	1	FOR RELEASE	-	26/10/18	DL	SD

REVISIONS

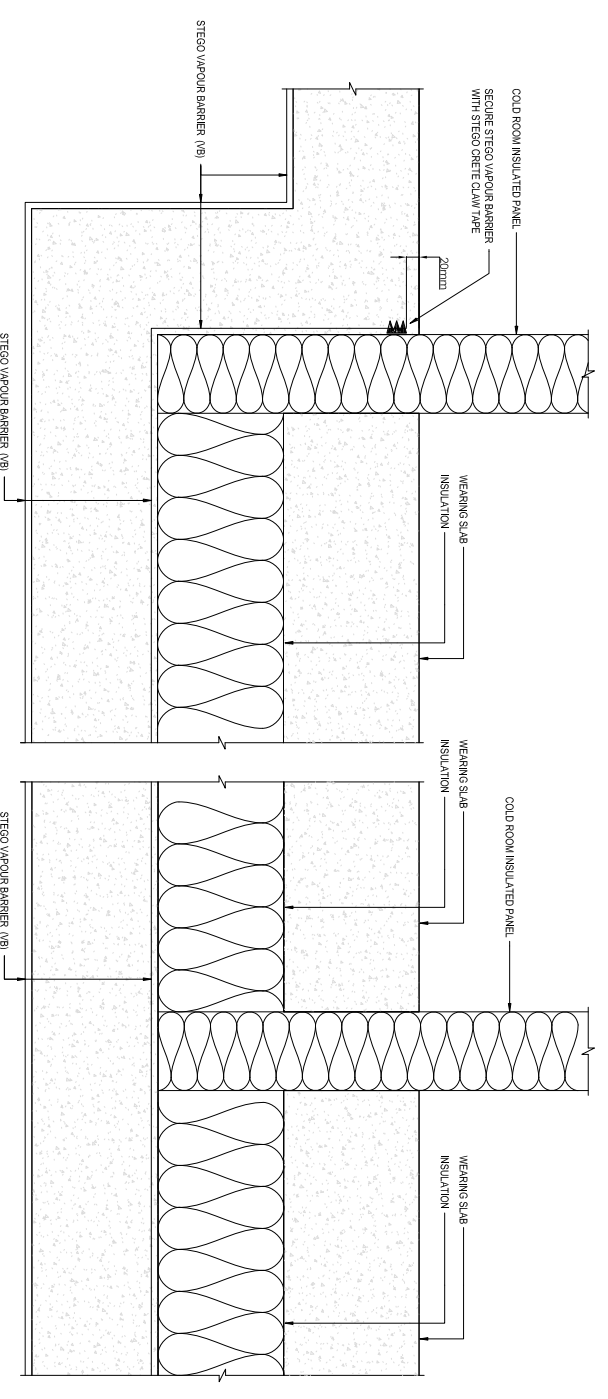


INTERFACE AT COLD ROOM SLAB DETAILS
SCALE 1:12

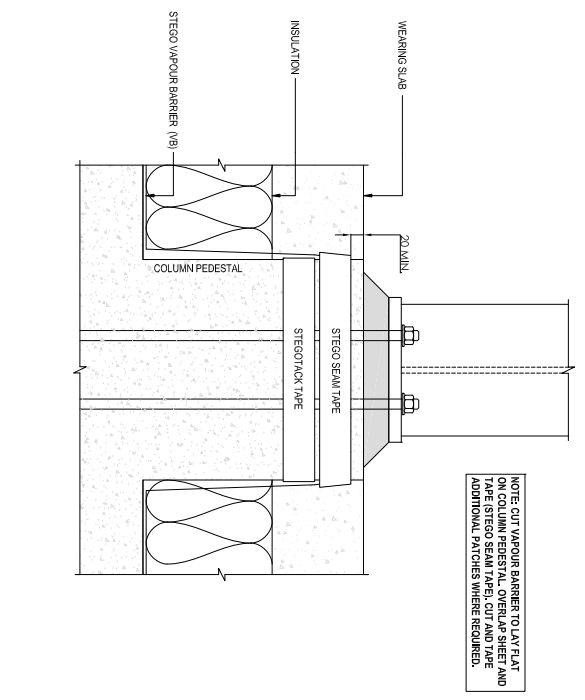


NOTE: CUT VAPOUR BARRIER TO LAY FLAT ON COLUMN PEDESTAL. OVER LAP SHEET AND INSULATE JOINT WITH STEGO SEAM TAPE. MAINTAIN 25mm GAP BETWEEN ADJACENT PATCHES WHERE RESINS.


INTERFACE AT COLUMN PEDESTAL
SCALE 1:12

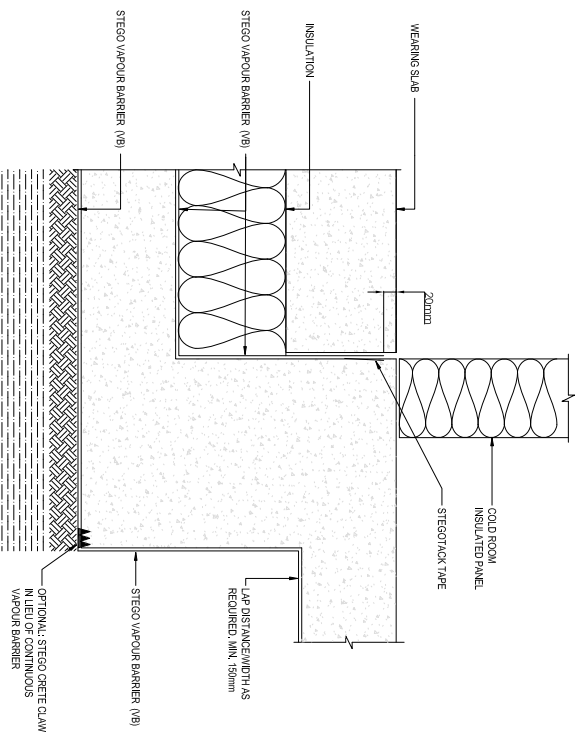

JUNCTION AT SET DOWN (ADJACENT TO COLD ROOM)
SCALE 1:12

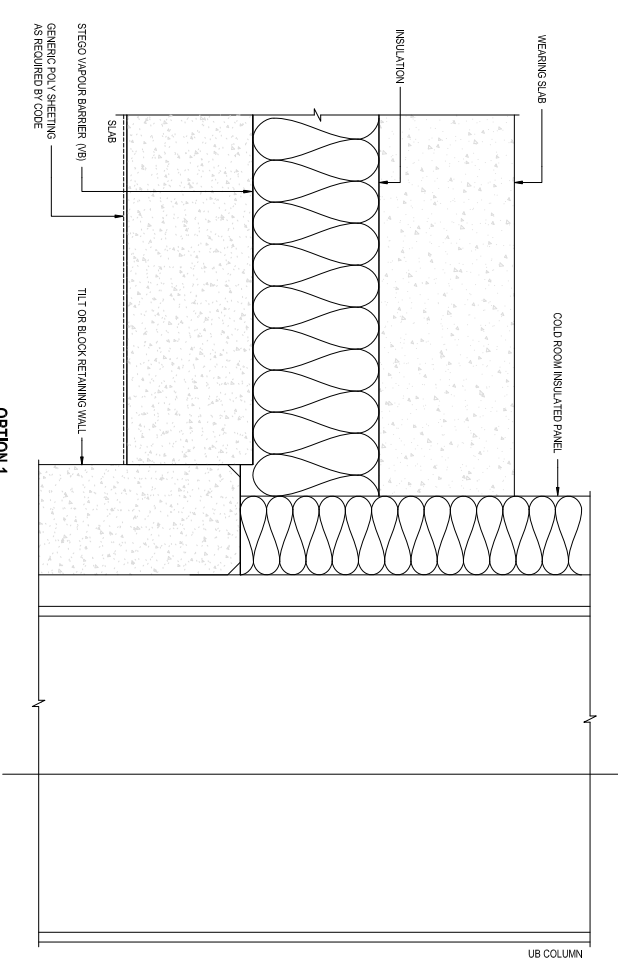

OPTION 1

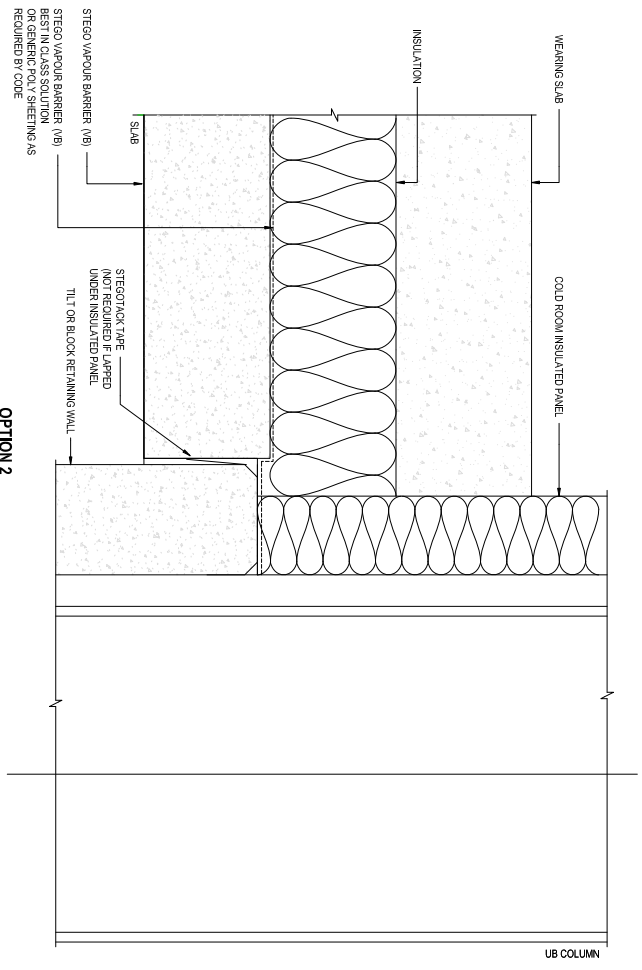

OPTION 2

TYPICAL INTERFACE AT RETAINING WALL
SCALE 1:12

NOTE: REFER TO GENERAL DETAILS SHEET 1 AND 2 FOR TYPICAL DETAILS.

NOTES:
STEGO VB DENOTES STEGO VAPOUR BARRIER CLASS A (ASTM E1745) 0.38mm (381um) NON-RECYCLED VIRGIN POLYOLEFIN RESINS, MAINTAINS PERFORMANCE OF LESS THAN 0.01 PERMS, USE ONLY SYSTEM SPECIFIC SEALING AND PERIMETER TAPES.



ramsetreid
Innovative construction solutions



21 STEEL PLACE, MORNINGSIDES QLD, 4170.
A DIVISION OF ITW AUSTRALIA PTY. LTD.
TEL: 1300 DANLEY (1300 326 539) FAX: (07) 3899 1733
EMAIL: sales@danley.com.au
WEB: www.danley.com.au

THE INFORMATION CONTAINED IN THIS DRAWING IS THE SOLE PROPERTY OF RAMSETREID (ITW) AUSTRALIA.		DO NOT SCALE THIS DRAWING.	
DESCRIPTION: STEGO INSTALLATION - COLD ROOM DETAILS	DRAWING NO.: G-00-03	SCALE: 1:12	REVISION: 1
SIGNED: DL	VERIFIED: SD	APPROVED: -	
DATE: 26/10/18	CAD FILE: Stego Installation - Cold Room Details		
SHEET: 3 OF 3		SIZE: A3	