
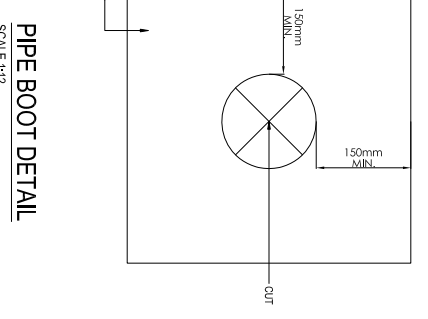
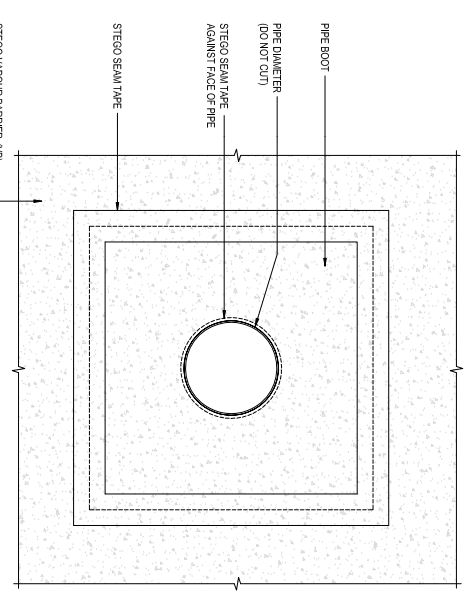
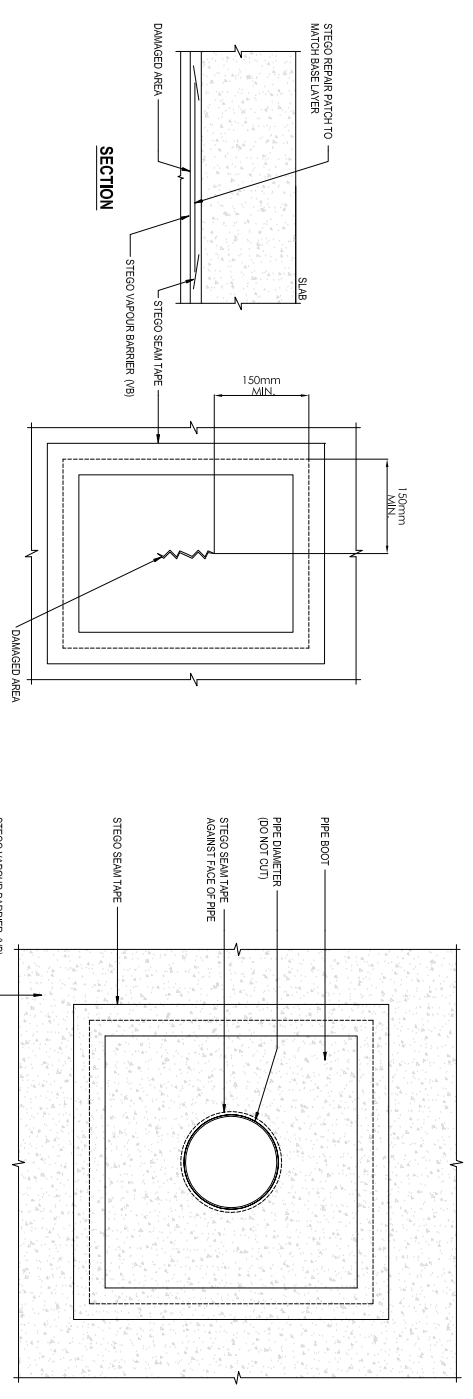
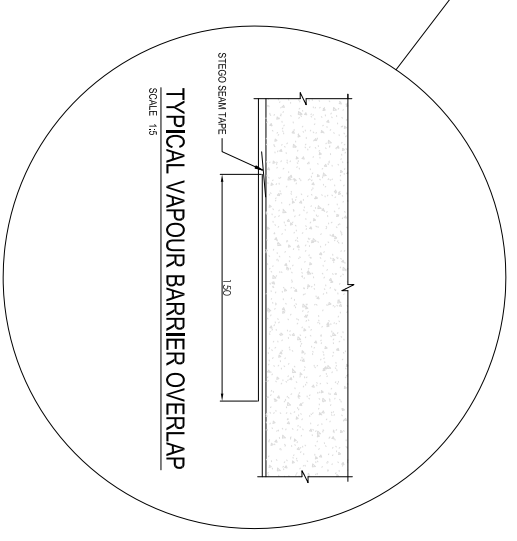
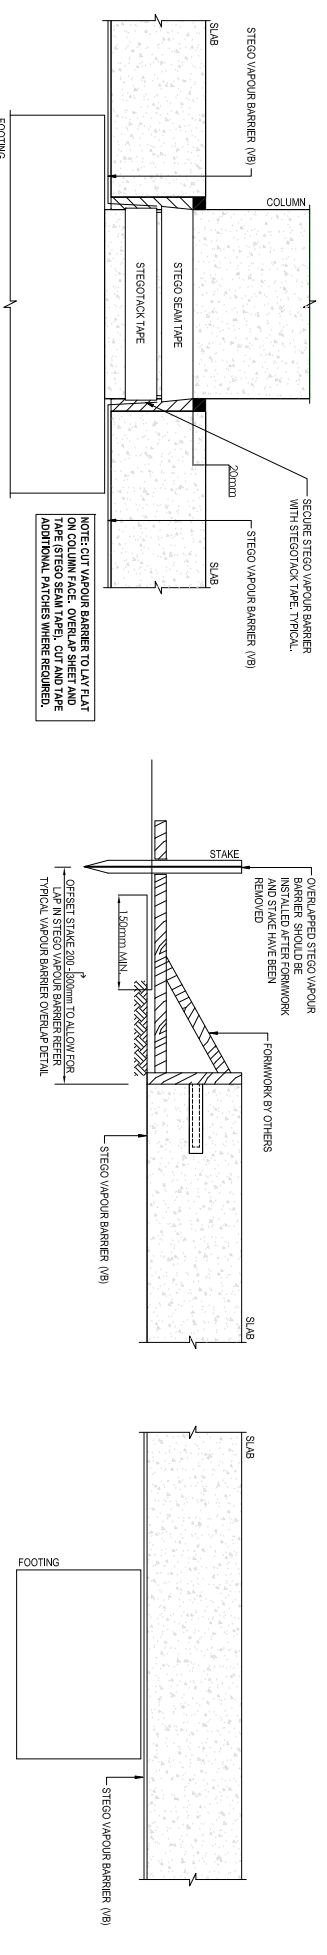


REVISIONS				7	8		
ZONE	STATUS	REV.	DESCRIPTION	D.C.P.	DATE	DRAWN BY	VERIFIED BY
-	EP	1	FOR RELEASE	-	26/10/18	DL	SD

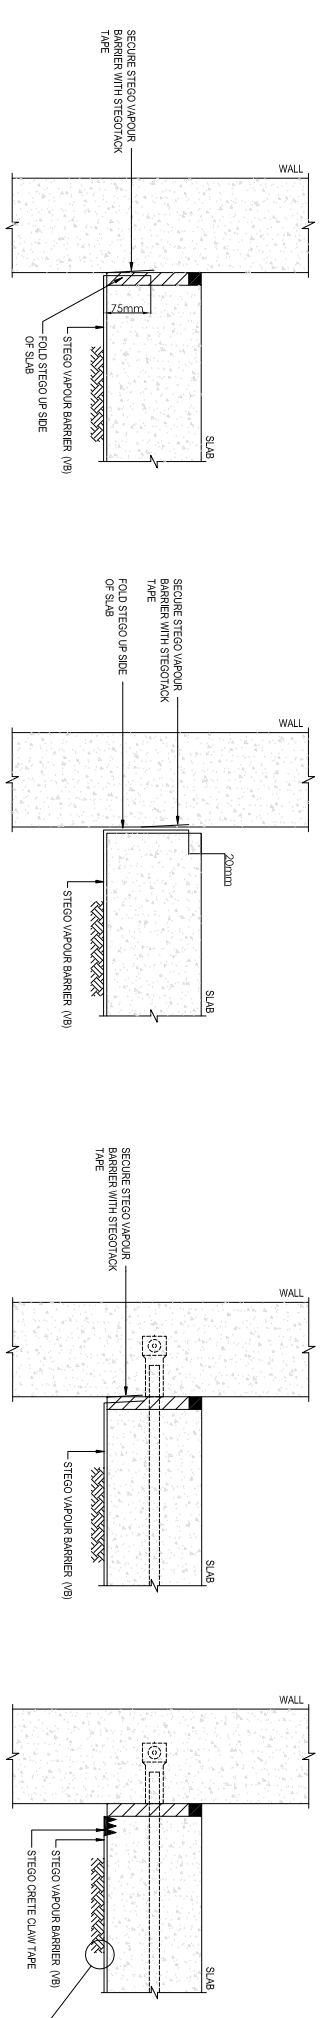

NOTES:
STEGO VB DENOTES STEGO VAPOUR BARRIER CLASS A (ASTM E1745) 0.38mm (381um) NON-RECYCLED VIRGIN POLYOLEFIN RESINS, MAINTAINS PERMEANCE OF LESS THAN 0.01 PERMS. USE ONLY SYSTEM SPECIFIC SEALING AND PERIMETER TAPES.

ramsetreid
Innovative construction solutions

21 STEEL PLACE, MORNINGSIDES QLD 4170.
A DIVISION OF ITW AUSTRALIA PTY. LTD.
TEL: 1300 DANLEY (1300 326 539) FAX: (07) 3899 1733
EMAIL: sales@danley.com.au
WEB: www.danley.com.au

DESCRIPTION:
STEGO INSTALLATION - GENERAL DETAILS

DRAWN:	DL	VERIFIED:	SD	APPROVED:	-
SIGNED:	-	DATE:	26/10/18	CAD FILE:	Stego Installation - General Details - Sheet1
DRAWING NO.:	G-00-01	SCALE:	1:12	REVISION:	1

DO NOT SCALE THIS DRAWING.

SHEET: 1 OF 3 SIZE: A3