



REVISIONS					
REV.	DESCRIPTION	D.C.P.	DATE	DRAWN BY	VERIFIED BY
1	FOR DISTRIBUTION	-	20/08/19	GMASON	KSTORER

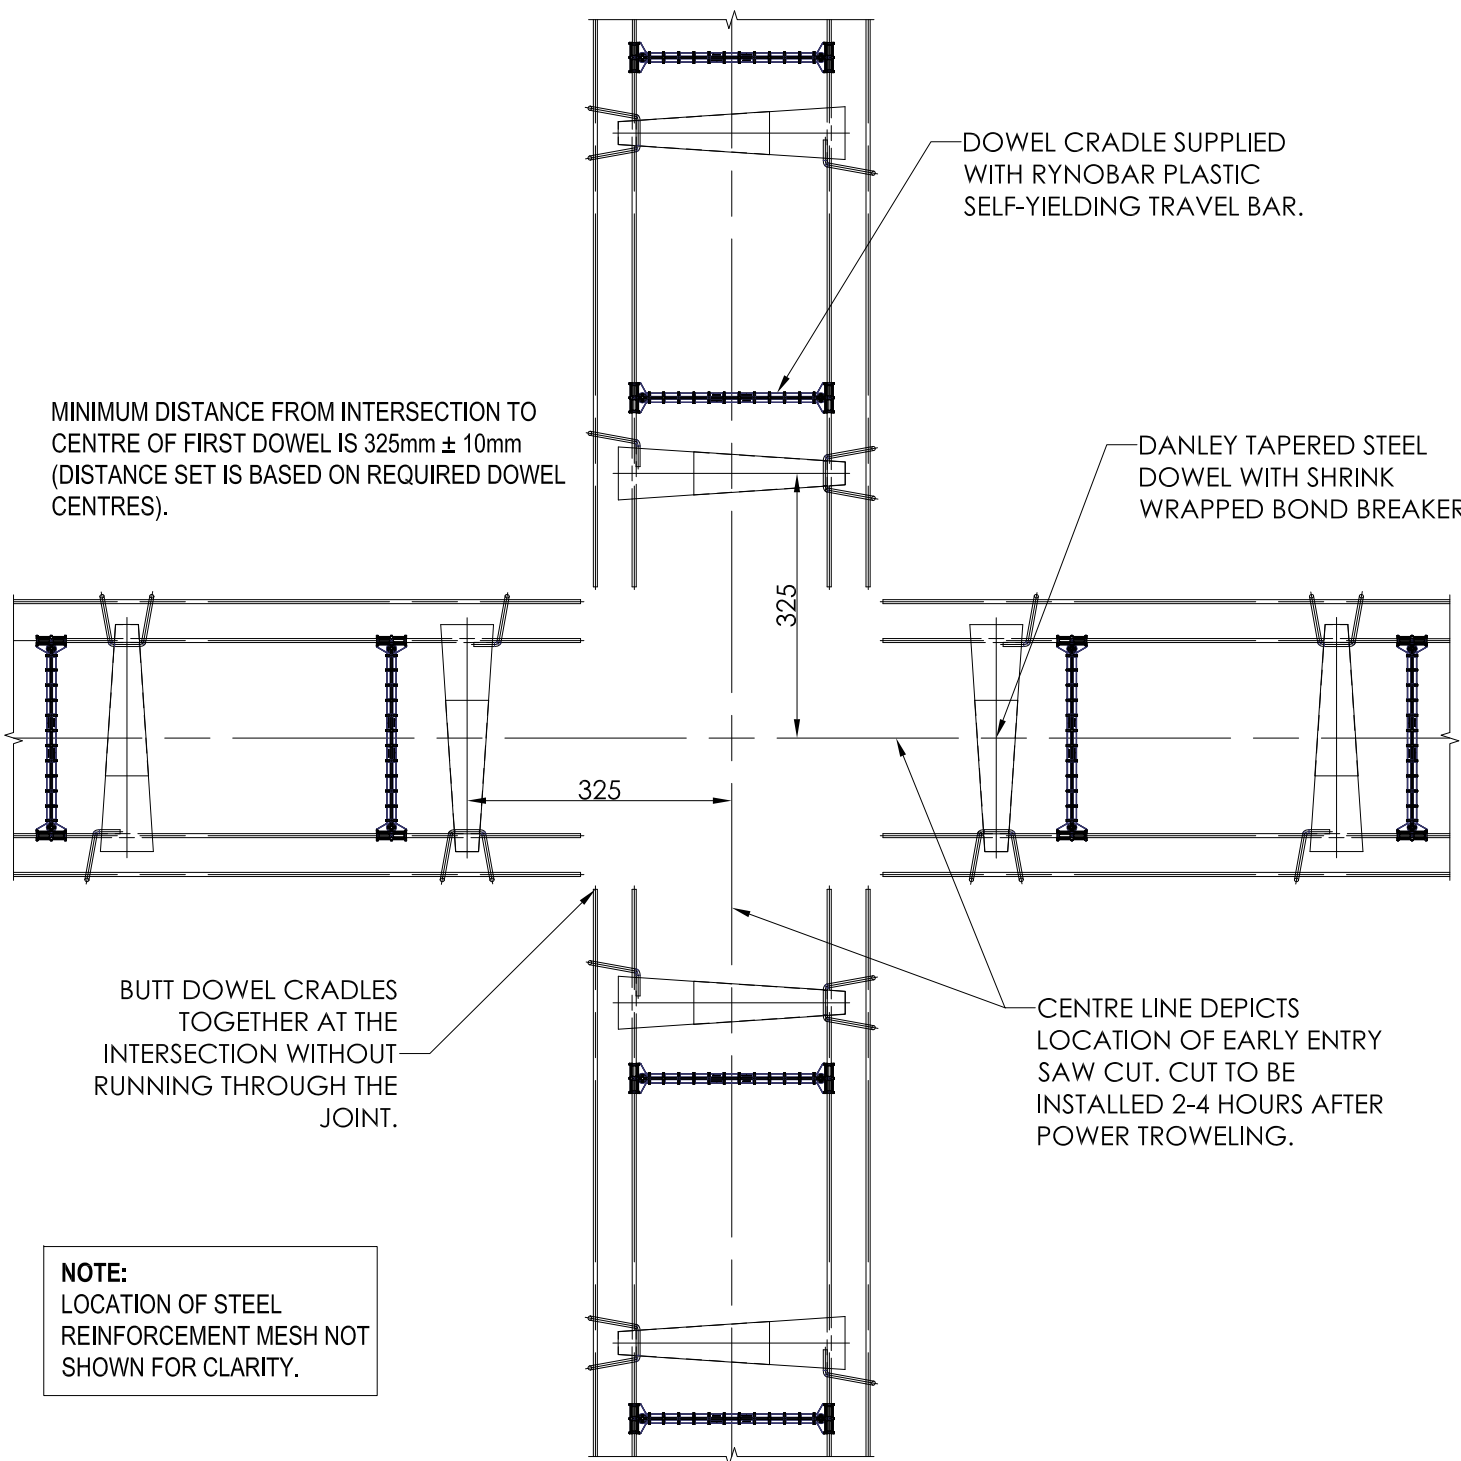

PD3 CRADLE AT 4-WAY INTERSECTION
SCALE: 1:10

NOTE:
LOCATION OF STEEL REINFORCEMENT MESH NOT SHOWN FOR CLARITY.

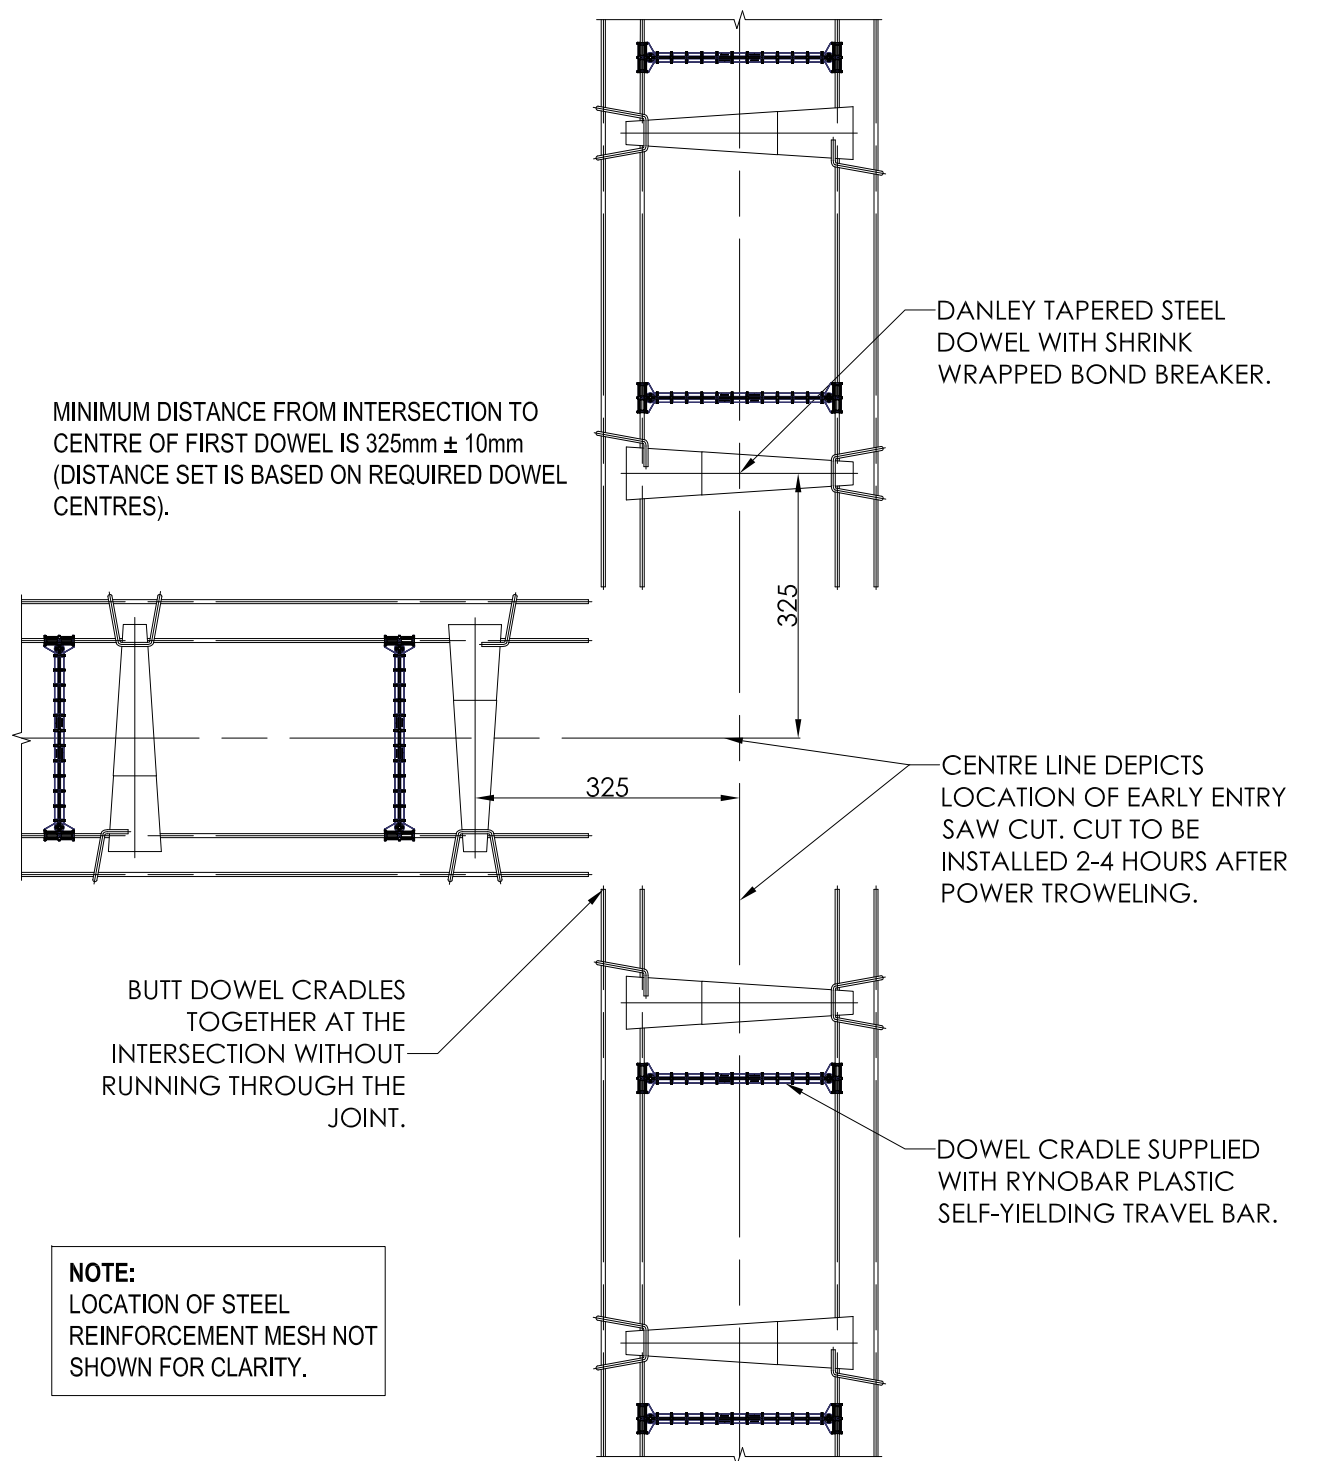

PD3 CRADLE AT 3-WAY INTERSECTION
SCALE: 1:10

NOTE:
LOCATION OF STEEL REINFORCEMENT MESH NOT SHOWN FOR CLARITY.

GENERAL NOTES:
PD3 CRADLE DANLEY™ PD3™ SLEEVELESS TAPERED PLATE DOWEL CRADLE SYSTEM FITTED WITH THE RYNOBAR™ PLASTIC SELF-YIELDING TRAVEL BARS IS FOR USE IN SAWCUT CONTRACTION JOINTS, PROVIDING BILATERAL MOVEMENT AND LIMITING DIFFERENTIAL DEFLECTION UNDER LOAD TO NO MORE THAN 0.25mm. COMPLIES WITH ACI 360R-10 AND AVAILABLE IN 6mm, 10mm AND 20mm IN BLACK OR GALVANISED.

ramsetreid
innovative construction solutions

DANLEY™

21 STEEL PLACE, MORNINGSIDES QLD, 4170.
A DIVISION OF ITW AUSTRALIA PTY. LTD.

TEL: 1300 DANLEY (1300 326 539) FAX: (07) 3899 1733
EML:sales@danley.com.au
WEB: www.danley.com.au

DESCRIPTION: PD3™ DOWEL CRADLE INTERSECTIONS			
SIGNED:	DRAWN: GMASON	VERIFIED: KSTORER	APPROVED: GTAYLOR
DATE:	20/08/19	20/08/19	20/08/19
CAD FILE: DAN-DWG-005 - PD3™ Dowel Cradle Intersections			
DRAWING NO: DAN-DWG-005		SCALE: 1:10	REVISION: 1
SHEET: 2 OF 3		SIZE: A3	

DO NOT SCALE THIS DRAWING.