



REVISIONS					
REV.	DESCRIPTION		D.C.P.	DATE	DRAWN BY
1	FOR DISTRIBUTION		-	25/02/21	GMASON
					VERIFIED BY
					KRICHTER

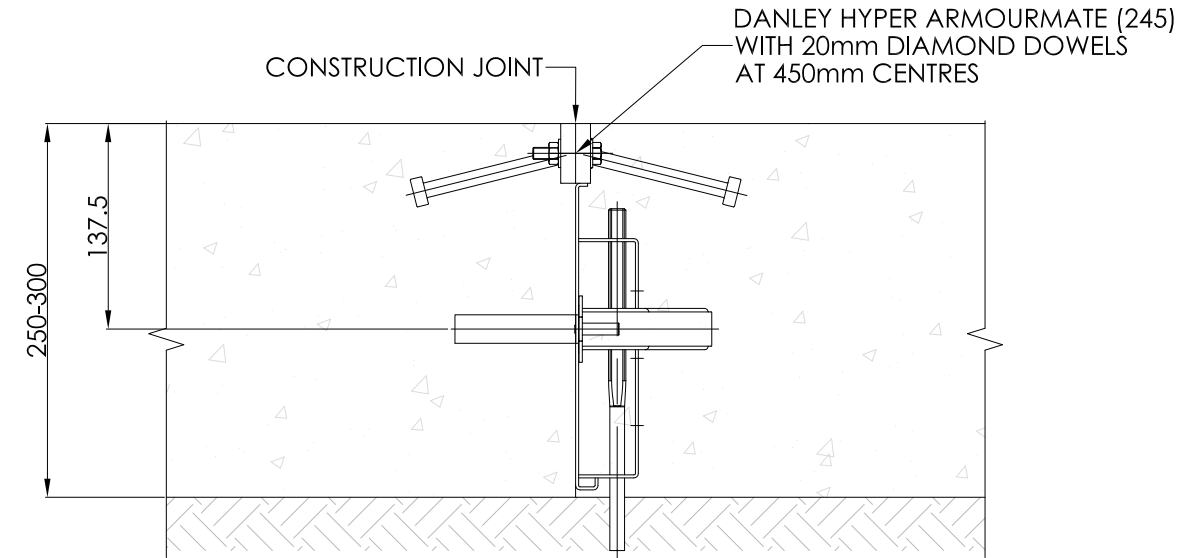


ARMOURED DOWEL JOINT (A.D.J.)
SCALE: 1:5

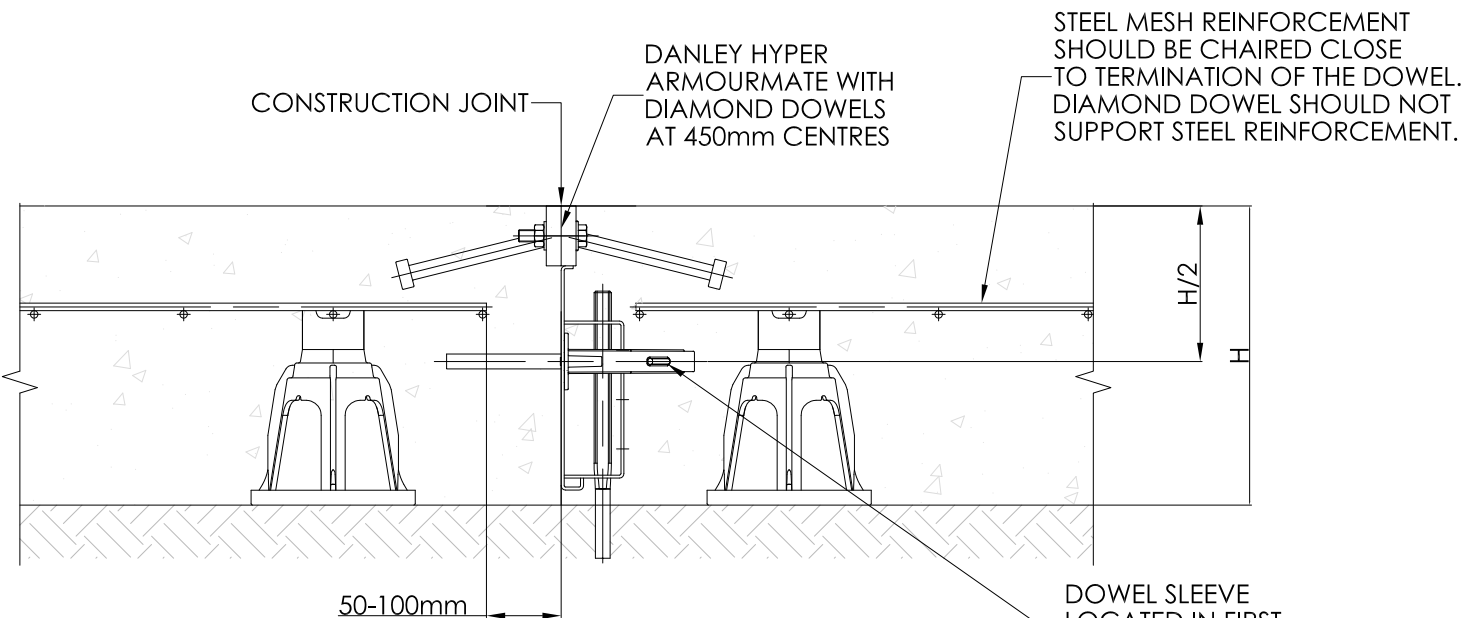


ARMOURED DOWEL JOINT (A.D.J.)
SCALE: 1:5

NOTE FOR SPECIFIER: NOT TO BE INCLUDED IN CONSTRUCTION DRAWINGS
THIS IS A TYPICAL MESH REINFORCEMENT PLACEMENT. ALTERNATE DESIGN METHODS INCORPORATING DIFFERING MESH PLACEMENT CAN BE USED IN PLACE OF THIS DETAIL AT THE DISCRETION OF THE ENGINEER. FOR FURTHER INFORMATION REGARDING ALTERNATIVE ACCEPTABLE JOINT DETAILS, PLEASE CONTACT YOUR LOCAL DANLEY REPRESENTATIVE.

GENERAL NOTES:
HYPER ARMOURMATE™ DANLEY™ HYPER ARMOURMATE™ FITTED WITH DANLEY™ DIAMOND™ DOWELS PROVIDES AN ANCHORED ARMOURED JOINT AT THE CONCRETE ARIS WHILE ALLOWING LOAD TRANSFER ACROSS THE JOINT. AVAILABLE WITH DIAMOND™ DOWELS IN BLACK OR GALVANISED.



innovative construction solutions



21 STEEL PLACE, MORNINGSID, QLD, 4170.
A DIVISION OF ITW AUSTRALIA PTY. LTD.

TEL: 1300 DANLEY (1300 326 539) FAX: (07) 3899 1733
EML: sales@danley.com.au
WEB: www.danley.com.au

THE INFORMATION CONTAINED IN THIS DRAWING IS THE SOLE PROPERTY OF RAMSETREID (ITW) AUSTRALIA.

DO NOT SCALE THIS DRAWING.

DESCRIPTION:
HYPER ARMOURMATE™ SECTIONAL VIEWS - FJS

SIGNED:	DRAWN: GMASON	VERIFIED: KRICHTER	APPROVED: DMANTLE
DATE:	25/02/21	10/03/21	10/03/21

CAD FILE: DAN-DWG-016 - Hyper ArmourMate™ Sectional Views (FJS)

DRAWING NO: DAN-DWG-016

SHEET: 1 OF 5

SCALE: 1:5

REVISION: 1